

CODE SYNOPSIS

PROJECT OVERVIEW:

RENOVATE 6W FOR PATIENT WARD, SYRACUSE VA MEDICAL CENTER

APPLICABLE CODES:

- NFPA 13-2013 STANDARD FOR THE INSTALLATION OF SPRINKLER SYSTEMS
- NFPA 14-2013 STANDARD FOR THE INSTALLATION OF STANDPIPE AND HOUSE SYSTEMS
- NFPA 20-2013 STANDARD FOR THE INSTALLATION OF STATIONARY FIRE PUMPS FOR FIRE PROTECTION
- NFPA 24-2013 STANDARD FOR THE INSTALLATION OF PRIVATE FIRE SERVICE MAINS AND THEIR APPURTENANCES
- NFPA 30-2012 FLAMMABLE AND COMBUSTIBLE LIQUIDS CODE
- NFPA 72-2013 NATIONAL FIRE ALARM CODE
- NFPA 90A-2012 STANDARD FOR THE INSTALLATION OF AIR CONDITIONING AND VENTILATING SYSTEMS
- NFPA 99-2012 STANDARD FOR HEALTH CARE FACILITIES
- NFPA 101-2013 LIFE SAFETY CODE
- NFPA 220-2012 STANDARD ON TYPES OF BUILDING CONSTRUCTION
- NFPA 291-2013 RECOMMENDED PRACTICE FOR FIRE FLOW TESTING AND MARKING OF HYDRANTS
- NFPA 1963-2009 STANDARD FOR FIRE HOSE CONNECTIONS
- VA DESIGN GUIDE AND TECHNICAL GUIDE
- VA FIRE PROTECTION DESIGN MANUAL- SEPT. 2011
- UNIFORM FEDERAL ACCESSIBILITY STANDARDS WITH VA BARRIER FREE DESIGN GUIDE (PG 18-13)

BUILDING USE CLASSIFICATION:

HEALTH CARE
EXISTING HEALTH CARE OCCUPANCY (NFPA 101 - CHAPTER 19)

BUILDING CONSTRUCTION:

BUILDING STRUCTURE: STEEL COLUMNS/BEAMS, ENCASED IN CONCRETE, CONCRETE SLABS

NUMBER OF STORIES: ELEVEN (B, G, 1-4) PLUS PENTHOUSE
CONSTRUCTION TYPE: TYPE II (222) NFPA-101

SPRINKLER: FULLY SPRINKLERED IN ACCORDANCE WITH "NFPA 13-INSTALLATION OF SPRINKLER SYSTEMS"

FIRE EXTINGUISHERS: PROVIDE IN ACCORDANCE WITH "NFPA-10-PORTABLE FIRE EXTINGUISHERS" WITH TRAVEL DISTANCE - OF 75 FT.

MAX. ALLOWABLE NUMBER OF STORIES (ABOVE GRADE):

EXISTING

MAX ALLOWABLE AREAS:

LIFE SAFETY CODE: UNLIMITED

BUILDING COMPONENTS

NFPA 220 2012

NFPA 101 2012

RATED CONSTRUCTION

FIRE RATING

(IN HOURS)

EXTERIOR WALLS

-

LOAD BEARING

2

NON-LOAD BEARING

0

INTERIOR BEARING WALLS

2

EXIT, EXIT HALLWAY STAIRWAY

2

ENCLOSURE (4 OR MORE STORIES)

2

MECHANICAL SHAFTS, ELEVATOR HOIST WAYS (4 OR MORE)

2

EXIT ACCESS CORRIDORS

1 (SMOKE TIGHT)

HORIZONTAL EXITS

NA

MIN. # OF EXITS/FLOOR (<500 OCCUP. LOAD)

2

(>501-1,000)

3

SMOKE BARRIERS

1

COLUMNS

2

COLUMNS (ROOF ONLY)

1

BEAMS

2

BEAMS (ROOF ONLY)

1

FLOOR CONSTRUCTION (INCLUDING BEAMS)

2

ROOF CONSTRUCTION

2

SOILED LINEN ROOMS

1 HR

STORAGE ROOMS MORE THAN 100 SF

1 HR

TRAVEL DISTANCE (FT)

- FROM ANY POINT TO EXIT (WITH AUTO FIRE SUPP. SYS)

200 FT (19.2.6.2.1 & 19.2.6.2.2)

- MAXIMUM DEAD END LENGTH REQUIRED (SPRINKLERED BUILDING)

30 FT (19.2.5.2)

- FROM ANY POINT WITHIN SLEEPING ROOM TO EXIT ACCESS CORRIDOR

50 FT (19.2.6.2.3)

- FROM ANY POINT IN (NON-PATIENT SLEEPING)

100 FT/1 ROOM 100 FT. (W/AUTO FIRE SUPP SYS)

- SUITE TO EXIT ACCESS CORRIDOR/NUMBER OF INTERVENING ROOMS TO EXIT CORRIDOR

50 FT/2 ROOMS (12-2.5.8)

- REQUIRED EGRESS WIDTH:

- DOORWAYS

34" MIN.

- STAIR DOORS

36" WIDE

- STAIRS

44"

- CORRIDOR WIDTH

48"

OPENING PROTECTIVES IN RATED CONSTRUCTION

- DOORS IN OTHER 1 HR. RATED CONSTRUCTION

3/4 HR., LABEL "C"

- DOORS IN 2 HR. RATED CONSTR. (SELF CLOSING)

1-1/2 HR., LABEL "B"

- DOORS IN SMOKE BARRIER PARTITIONS (SELF CLOSING)

3/4 HR.

SMOKE COMPARTMENT

- MINIMUM OF 2 PER FLOOR

19.3.7.1

- MAXIMUM OF 22,500 SF

19.3.7.1 (4)

- IF LESS THEN 150 FT IN LENGTH OR WIDTH, TRAVEL DISTANCE TO SMOKE BARRIER


IS NOT LIMITED.

1F CODE SUMMARY


NO SCALE

2F 6C FLOOR PLAN

1/8" = 1'-0"

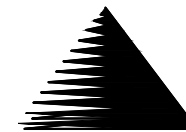

Miller-Remick LLC
M.E.P. & Structural Engineering
A Service Disabled Veteran Owned
Small Business
1010 KINGS HIGHWAY SOUTH
CHERRY HILL, NEW JERSEY 08034
PHONE: (856)429-4000
FAX: (856)429-5002

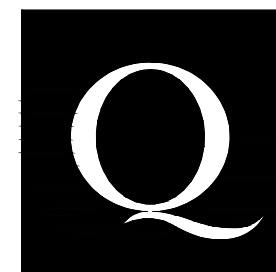

QPK DESIGN
ARCHITECTURE
ENGINEERING
SITE & PLANNING
400 SOUTH MAIN STREET
SYRACUSE, NEW YORK 13202-0029
TEL: 315.475.7000 FAX: 315.475.7000
OPK Job Number: 214194.00



Reviewed: Facility Manager
Reviewed: Facility Director
Reviewed:
Reviewed:


Drawing Title
6C LIFE SAFETY PLAN
Approved: Project Director

Project Title
RENOVATION FOR 6C
Building Number
NO. 1
Checked
SH
Drawn
AFL
Location
VAMC SYRACUSE, NY

Date
12-04-2015
Project No.
528A7-14-719
DRAWING NO.
AE-100
Dwg. 7 of 74



100% FOR CONSTRUCTION
FULLY SPRINKLERED

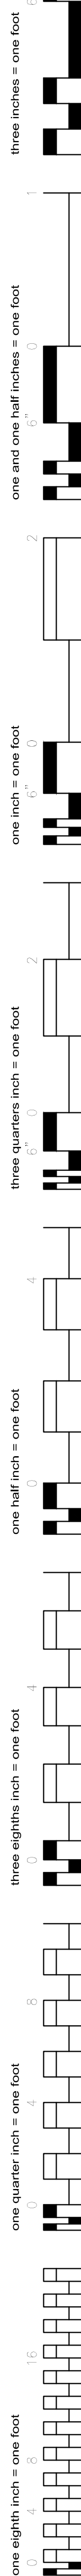

GENERAL NOTES


- 1F 5TH FLOOR CEILING REMOVALS AND REPLACEMENT
1/8" = 1'-0"



Department of
Veterans Affairs

**100% FOR CONSTRUCTION
FULLY SPRINKLERED**



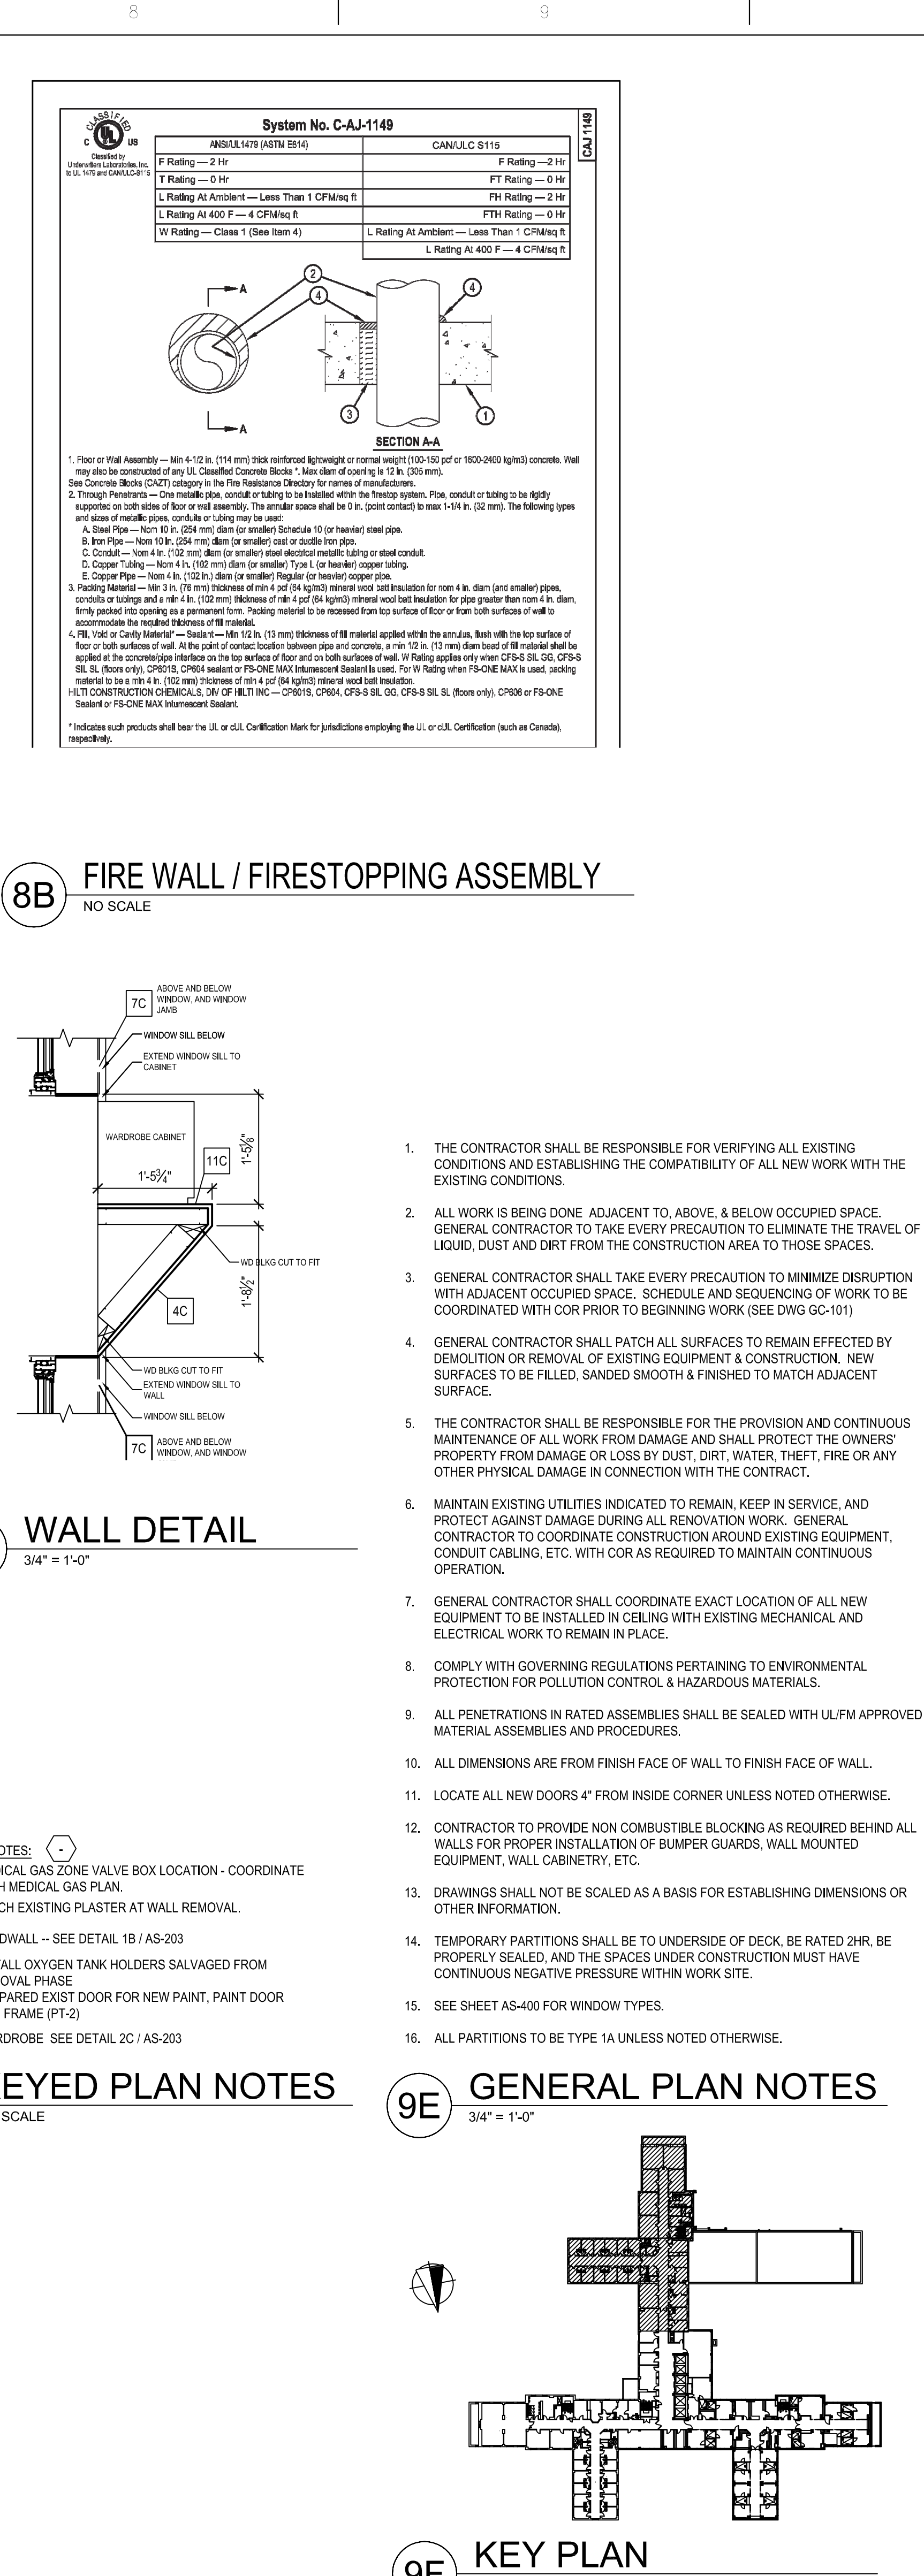

VA HEALTHCARE NETWORK
UPSTATE NEW YORK

Department of
Veterans Affairs

**100% FOR CONSTRUCTION
FULLY SPRINKLERED**

three inches = one foot

one and one half inches = one foot

one inch = one foot



three quarters inch = one foot

one half inch = one foot

three eighths inch = one foot








one quarter inch = one foot

one eighth inch = one foot

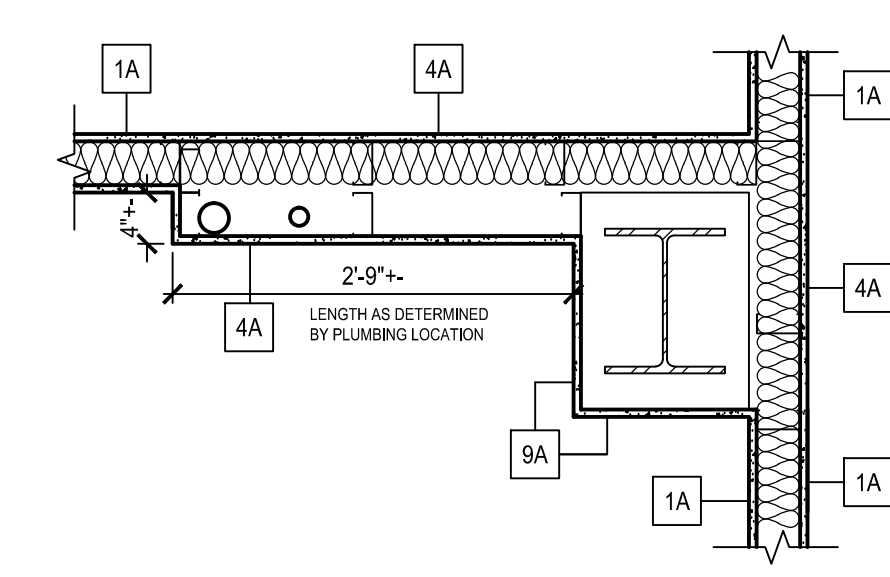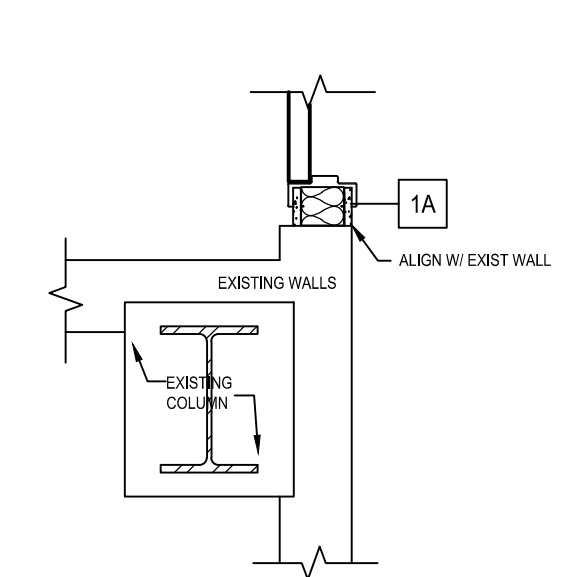

2A WALL DETAIL
3/4" = 1'-0"

3A WALL DETAIL
3/4" = 1'-0"

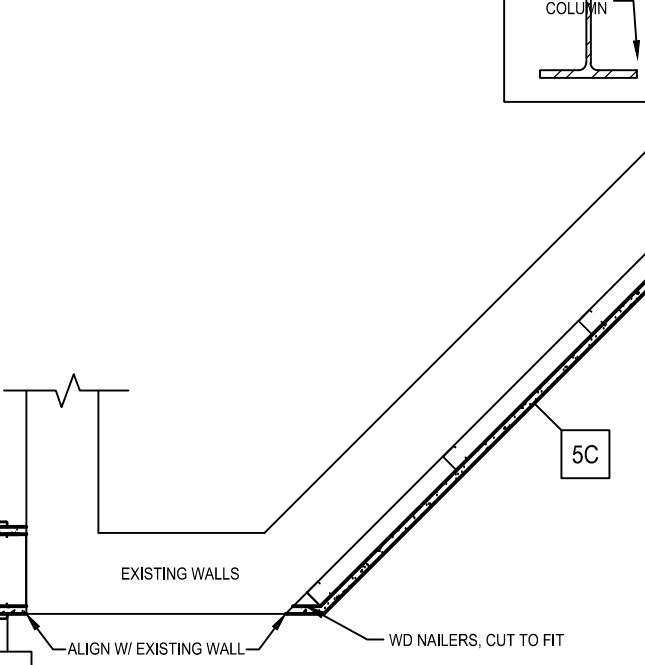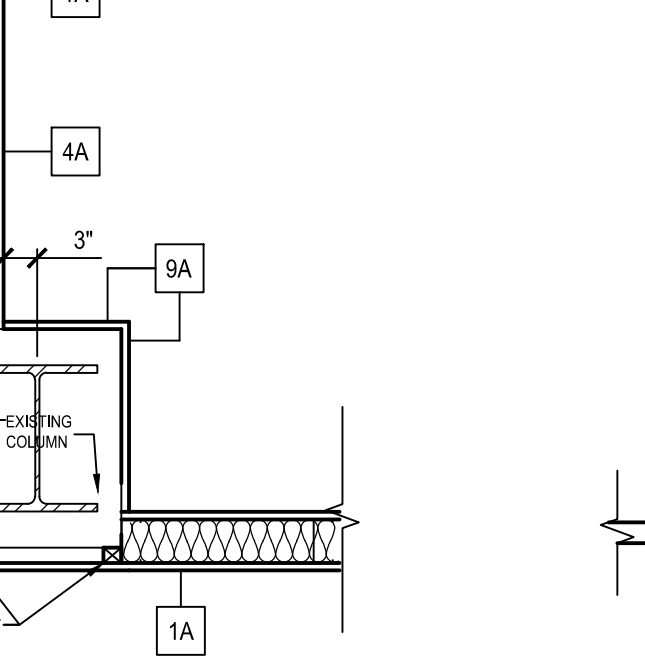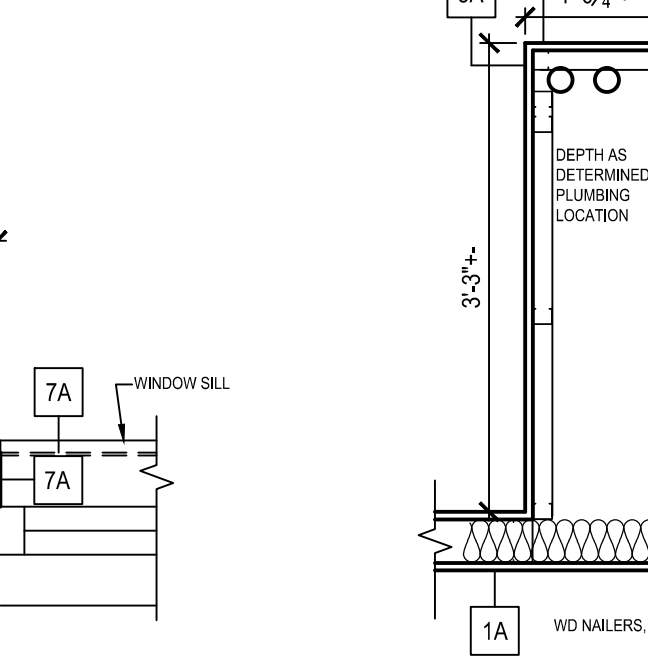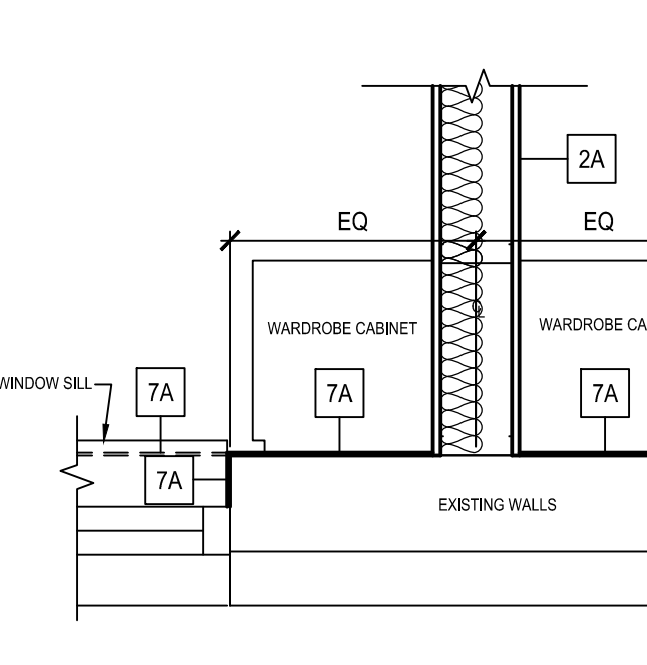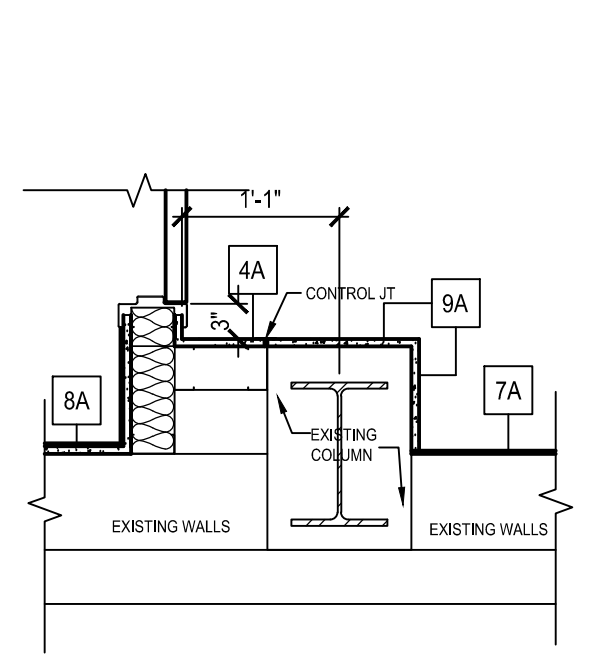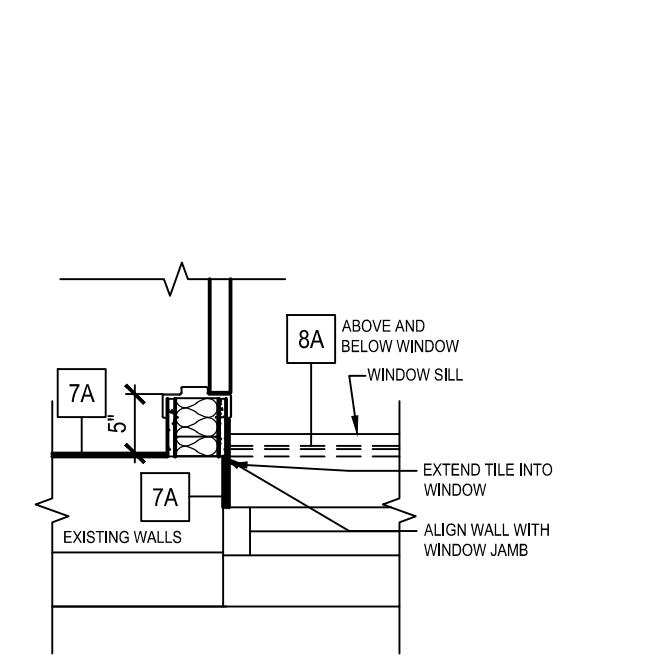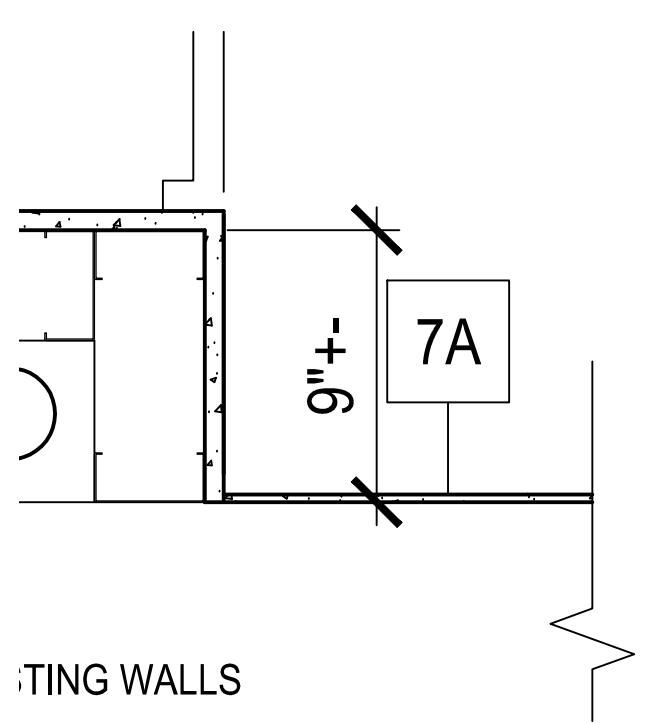

1C WALL DETAIL
3/4" = 1'-0"







2C WALL DETAIL
3/4" = 1'-0"

3C WALL DETAIL
3/4" = 1'-0"

4C WALL DETAIL
3/4" = 1'-0"

5C WALL DETAIL
3/4" = 1'-0"

6C WALL DETAIL
3/4" = 1'-0"

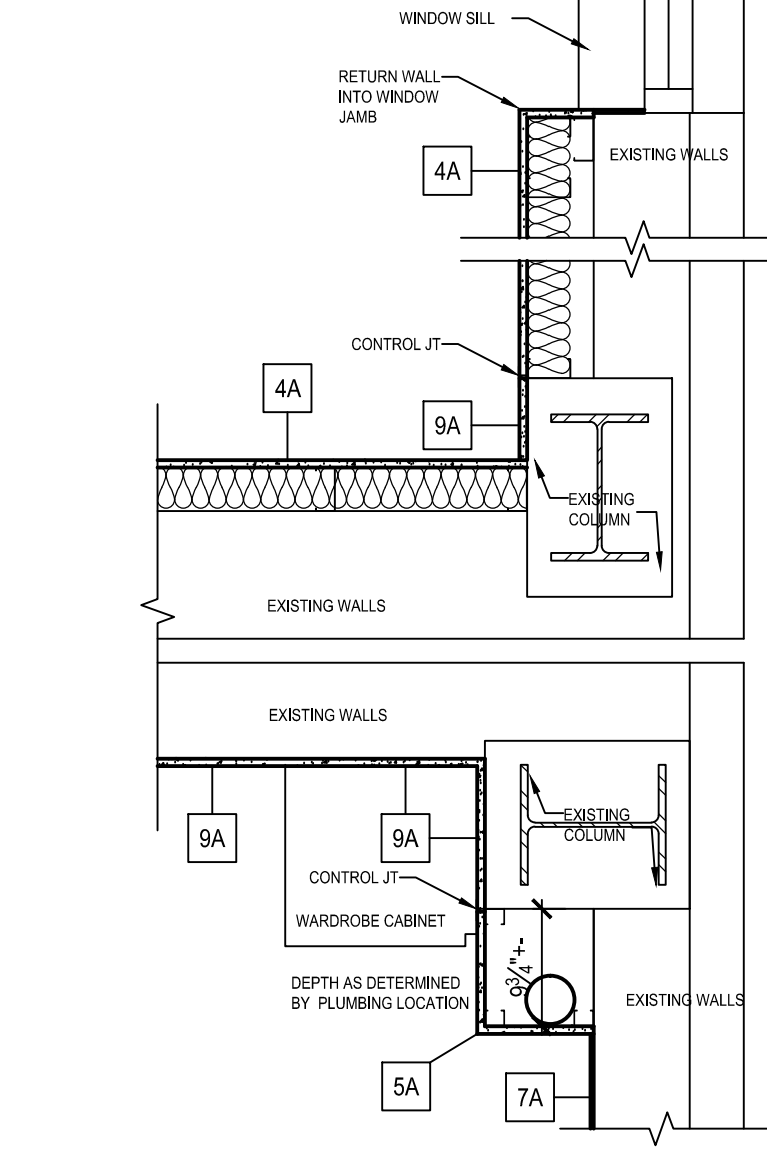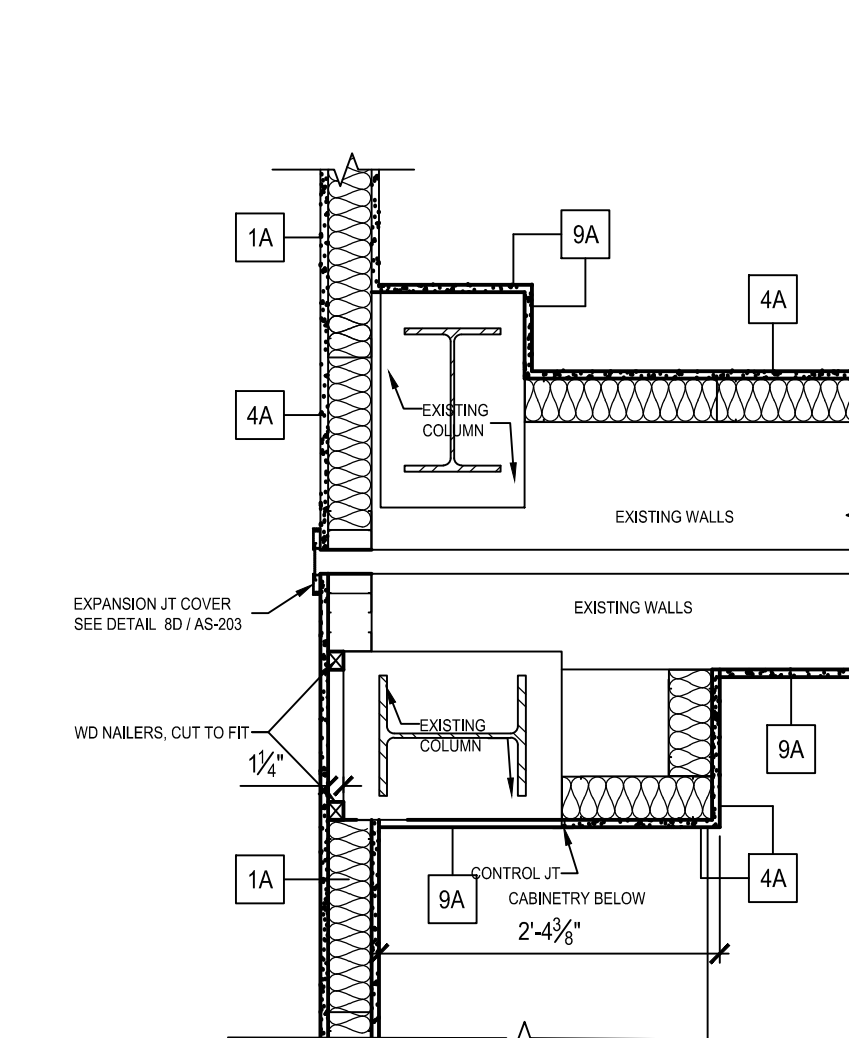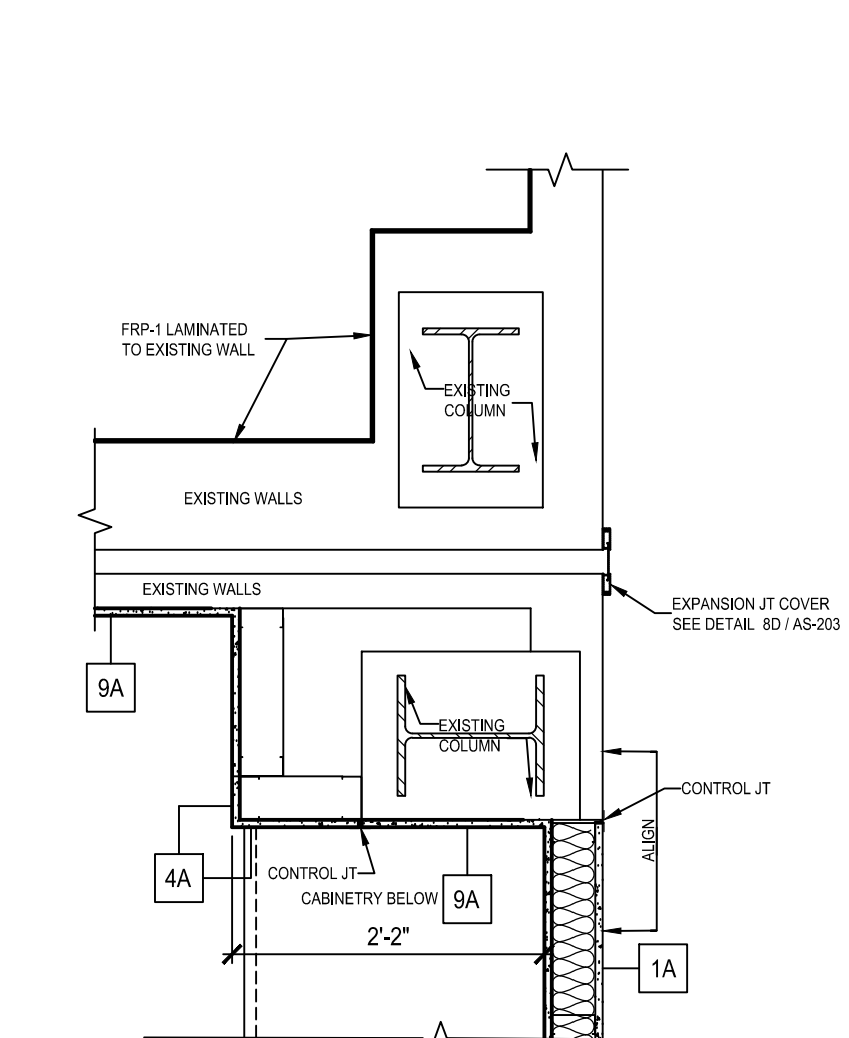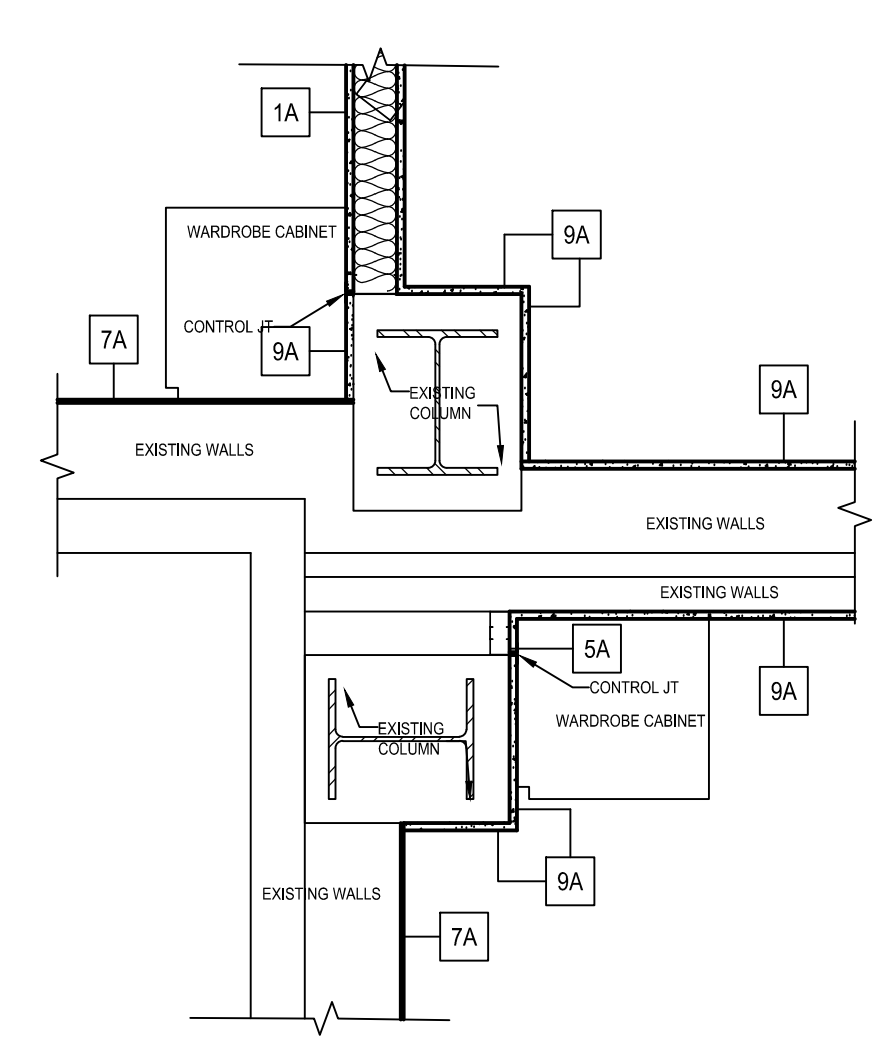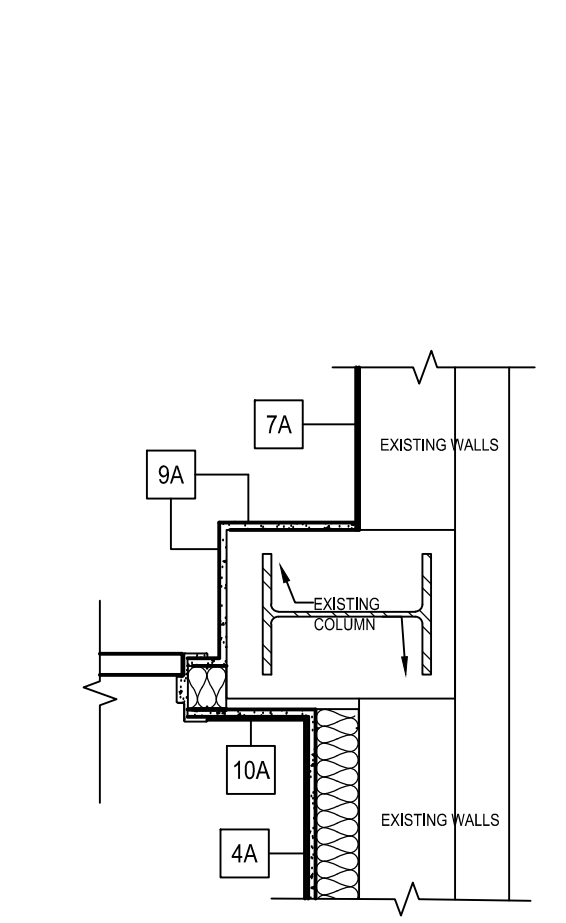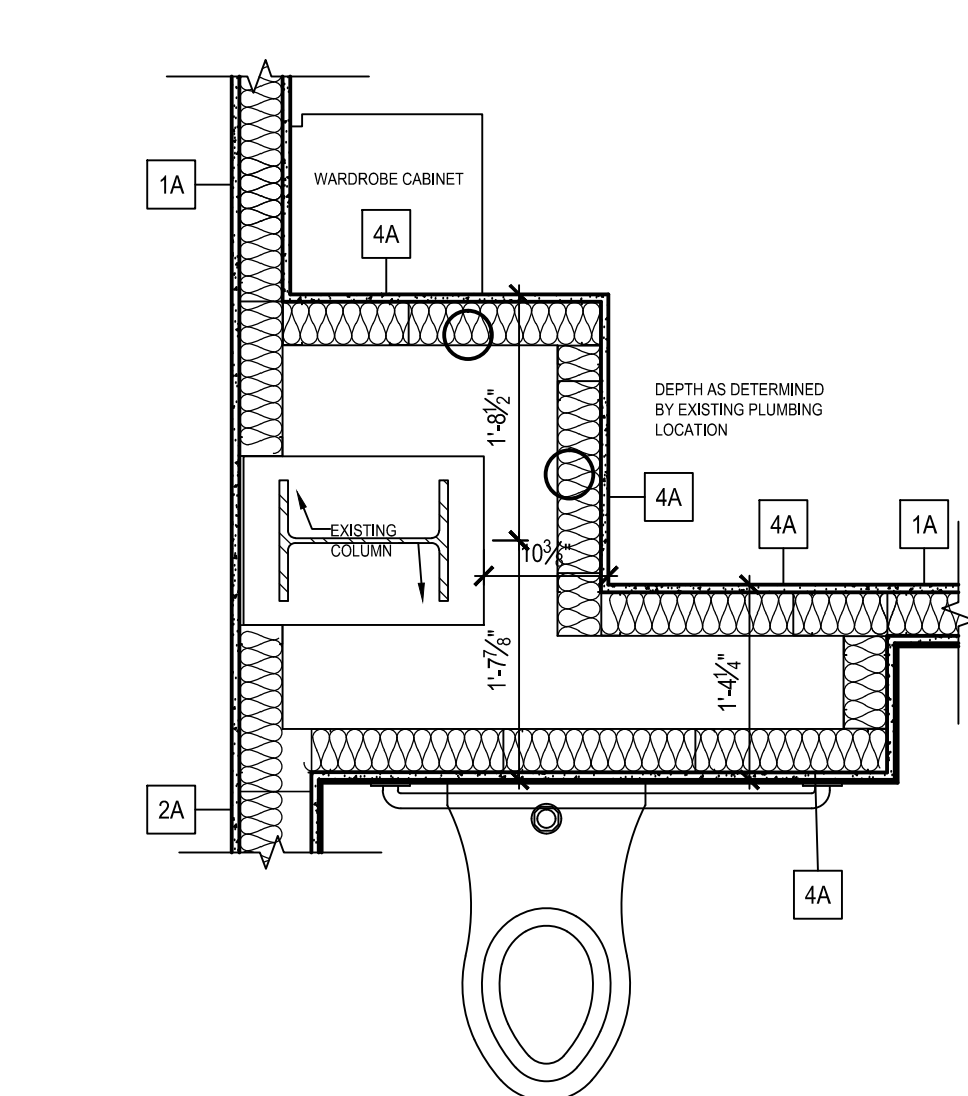

1E WALL DETAIL
3/4" = 1'-0"






2E WALL DETAIL
3/4" = 1'-0"

3E WALL DETAIL
3/4" = 1'-0"

4E WALL DETAIL
3/4" = 1'-0"

5E WALL DETAIL
3/4" = 1'-0"

7E WALL DETAIL
3/4" = 1'-0"

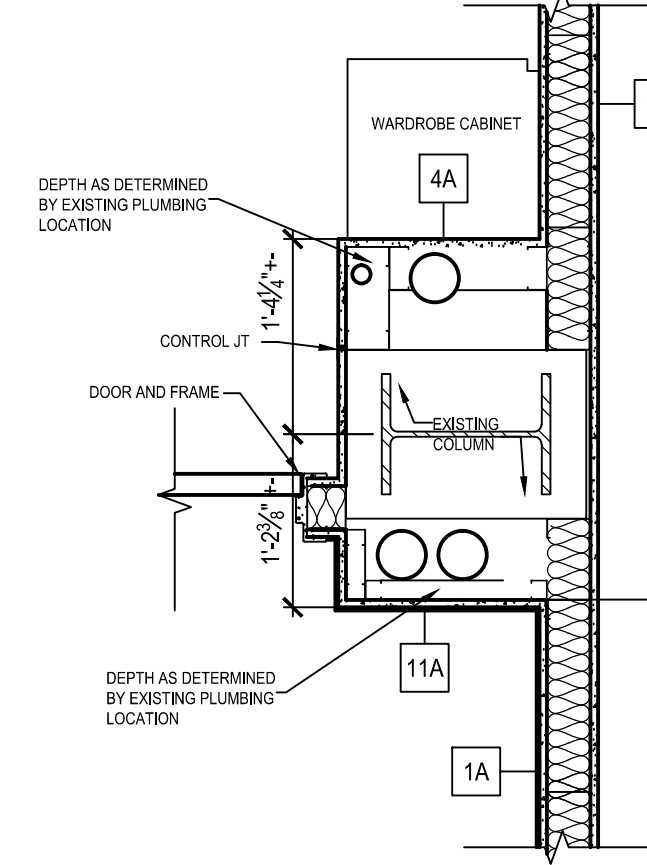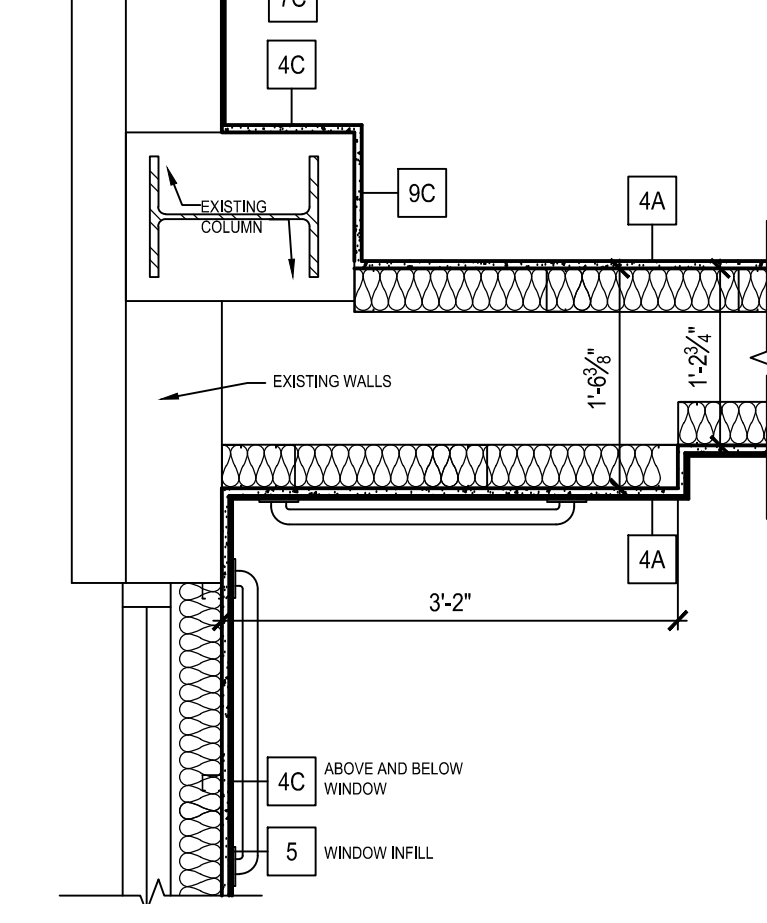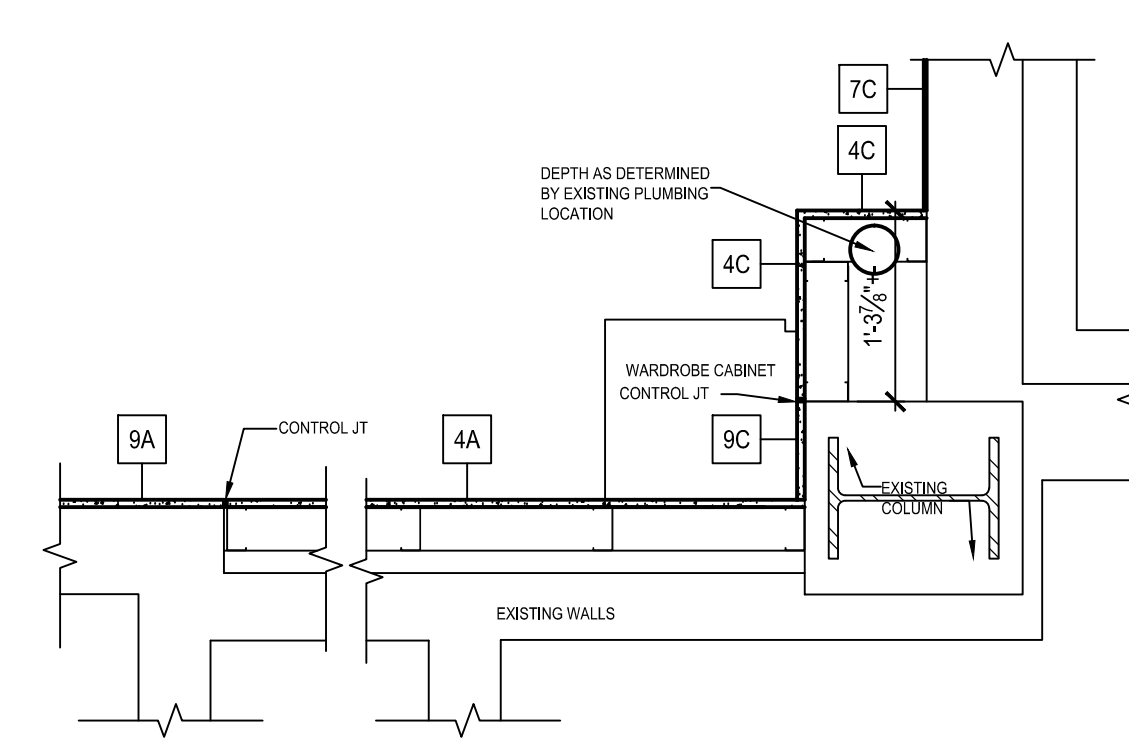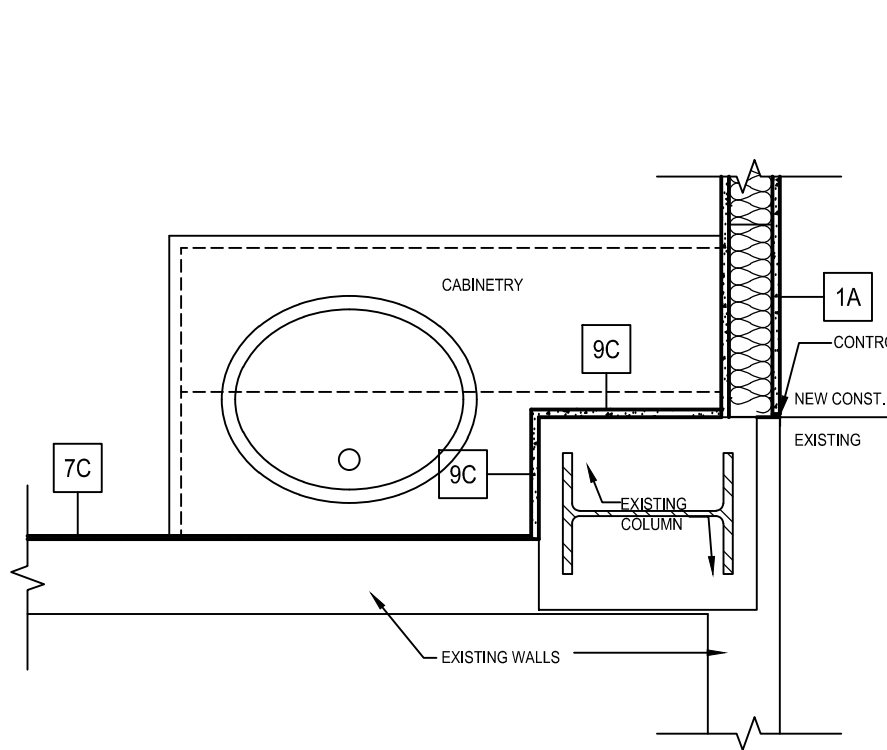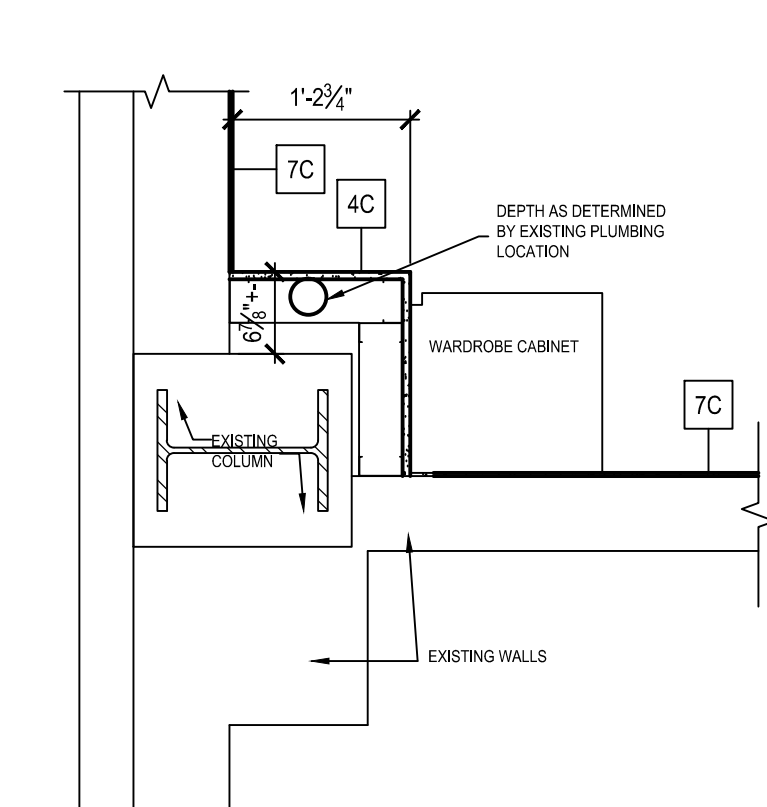

1F WALL DETAIL
3/4" = 1'-0"

2F WALL DETAIL
3/4" = 1'-0"


3F WALL DETAIL
3/4" = 1'-0"

5F WALL DETAIL
3/4" = 1'-0"

7F WALL DETAIL
3/4" = 1'-0"

1. THE CONTRACTOR SHALL BE RESPONSIBLE FOR VERIFYING ALL EXISTING CONDITIONS AND ESTABLISHING THE COMPATIBILITY OF ALL NEW WORK WITH THE EXISTING CONDITIONS.
2. ALL WORK IS BEING DONE ADJACENT TO, ABOVE, & BELOW OCCUPIED SPACE. GENERAL CONTRACTOR TO TAKE EVERY PRECAUTION TO ELIMINATE THE TRAVEL OF LIQUID, DUST AND DIRT FROM THE CONSTRUCTION AREA TO THOSE SPACES.
3. GENERAL CONTRACTOR SHALL TAKE EVERY PRECAUTION TO MINIMIZE DISRUPTION WITH ADJACENT OCCUPIED SPACE. SCHEDULE AND SEQUENCING OF WORK TO BE COORDINATED WITH COR PRIOR TO BEGINNING WORK (SEE DWG GC-101)
4. GENERAL CONTRACTOR SHALL PATCH ALL SURFACES TO REMAIN EFFECTED BY DEMOLITION OR REMOVAL OF EXISTING EQUIPMENT & CONSTRUCTION. NEW SURFACES TO BE FILLED, SANDED SMOOTH & FINISHED TO MATCH ADJACENT SURFACE.
5. THE CONTRACTOR SHALL BE RESPONSIBLE FOR THE PROVISION AND CONTINUOUS MAINTENANCE OF ALL WORK FROM DAMAGE AND SHALL PROTECT THE OWNERS' PROPERTY FROM DAMAGE OR LOSS BY DUST, DIRT, WATER, THEFT, FIRE OR ANY OTHER PHYSICAL DAMAGE IN CONNECTION WITH THE CONTRACT.
6. MAINTAIN EXISTING UTILITIES INDICATED TO REMAIN, KEEP IN SERVICE, AND PROTECT AGAINST DAMAGE DURING ALL RENOVATION WORK. GENERAL CONTRACTOR TO COORDINATE CONSTRUCTION AROUND EXISTING EQUIPMENT, CONDUIT CABLEING, ETC. WITH COR AS REQUIRED TO MAINTAIN CONTINUOUS OPERATION.
7. GENERAL CONTRACTOR SHALL COORDINATE EXACT LOCATION OF ALL NEW EQUIPMENT TO BE INSTALLED IN CEILING WITH EXISTING MECHANICAL AND ELECTRICAL WORK TO REMAIN IN PLACE.
8. COMPLY WITH GOVERNING REGULATIONS PERTAINING TO ENVIRONMENTAL PROTECTION FOR POLLUTION CONTROL & HAZARDOUS MATERIALS.
9. ALL PENETRATIONS IN RATED ASSEMBLIES SHALL BE SEALED WITH ULFM APPROVED MATERIAL ASSEMBLIES AND PROCEDURES.
10. ALL DIMENSIONS ARE FROM FINISH FACE OF WALL TO FINISH FACE OF WALL.
11. LOCATE ALL NEW DOORS 4" FROM INSIDE CORNER UNLESS NOTED OTHERWISE.
12. CONTRACTOR TO PROVIDE NON COMBUSTIBLE BLOCKING AS REQUIRED BEHIND ALL WALLS FOR PROPER INSTALLATION OF BUMPER GUARDS, WALL MOUNTED EQUIPMENT, WALL CABINETRY, ETC.
13. DRAWINGS SHALL NOT BE SCALED AS A BASIS FOR ESTABLISHING DIMENSIONS OR OTHER INFORMATION.
14. TEMPORARY PARTITIONS SHALL BE TO UNDERSIDE OF DECK, BE RATED 2HR, BE PROPERLY SEALED, AND THE SPACES UNDER CONSTRUCTION MUST HAVE CONTINUOUS NEGATIVE PRESSURE WITHIN WORK SITE.
15. SEE SHEET AS-400 FOR WINDOW TYPES.
16. ALL PARTITIONS TO BE TYPE 1A UNLESS NOTED OTHERWISE.

9E GENERAL PLAN NOTES

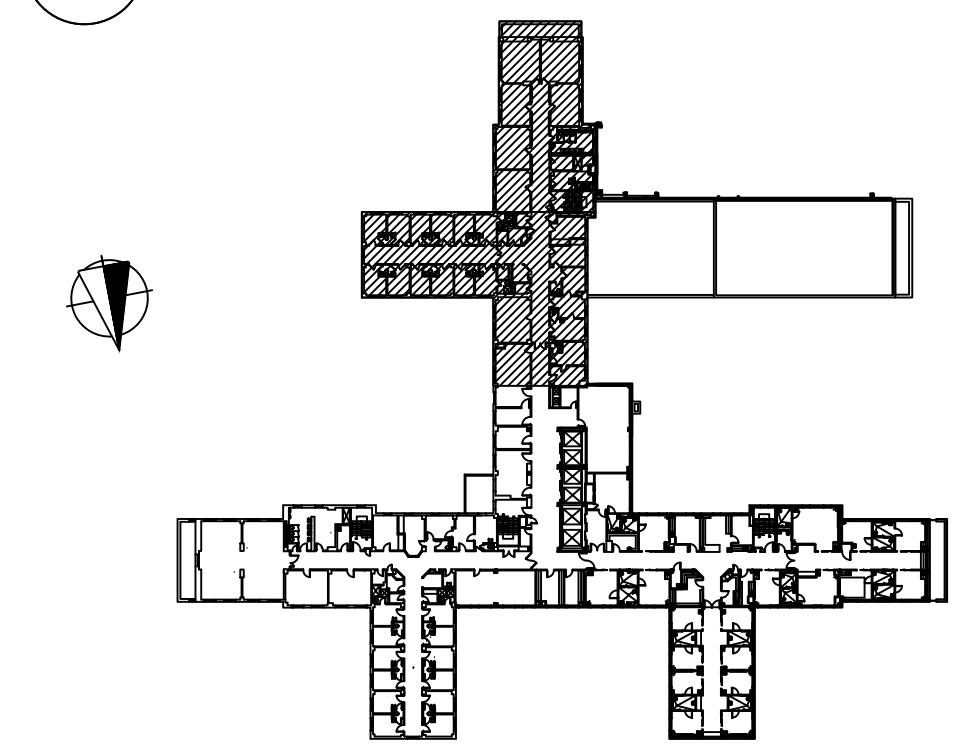

9F KEY PLAN
NO SCALE

Revisions	Date

Miller-Remick LLC
M.E.P. & Structural Engineering
A Service Disabled Veteran Owned
Small Business
1010 KINGS HIGHWAY SOUTH
CHERRY HILL, NEW JERSEY 08034
PHONE: (856)429-4000
FAX: (856)429-5002

SDVOSB
Service Disabled Veteran Owned Small Business

QPK DESIGN
ARCHITECTURE
ENGINEERING
SITE & PLANNING
400 251 SPAIN STREET
SYRACUSE, NEW YORK 13203-0025
TEL: 315.475.7966 FAX: 315.475.7960
OPK Job Number: 214194.00



Reviewed: Facility Manager
Reviewed: Facility Director
Reviewed:
Reviewed:

Drawing Title PARTIAL 6C FLOOR PLAN AND DETAILS
Approved: Project Director

Project Title RENOVATION FOR 6C
Building Number NO. 1
Location VAMC SYRACUSE, NY

Date 12-04-2015
Project No. 528A7-14-719
Drawing No. AS-102
Dwg. 12 of 74



100% FOR CONSTRUCTION
FULLY SPRINKLERED

**100% FOR CONSTRUCTION
FULLY SPRINKLERED**


$$1/2'' = 1'-0''$$

$$1/2'' = 1'-0''$$
VA FORM 08-6231

**100% FOR CONSTRUCTION
FULLY SPRINKLERED**

three inches = one foot

one and one half inches = one foot

one inch = one foot









three quarters inch = one foot

one half inch = one foot

three eighths inch = one foot









one quarter inch = one foot

one eighth inch = one foot

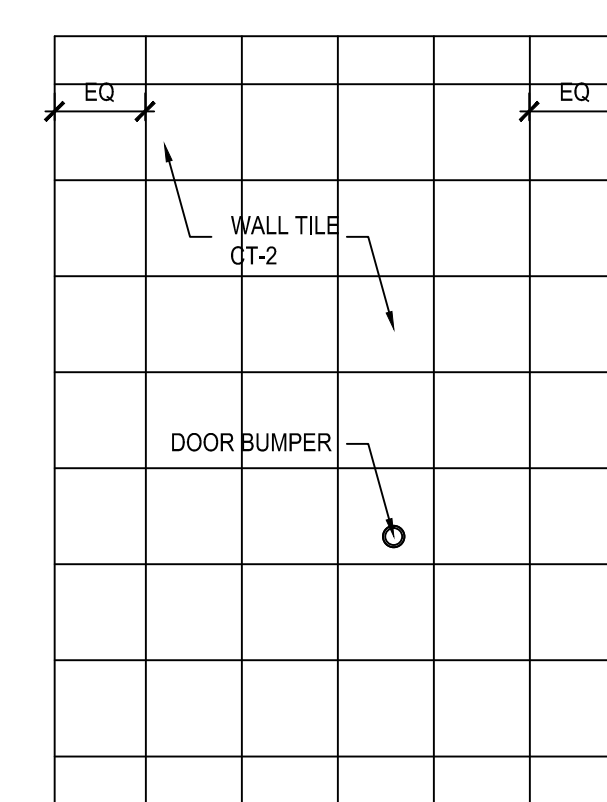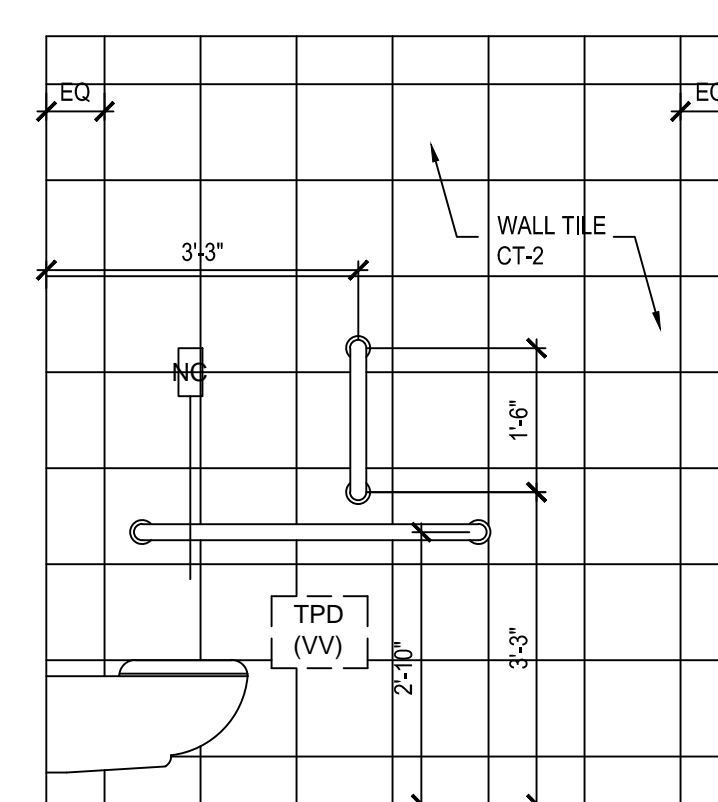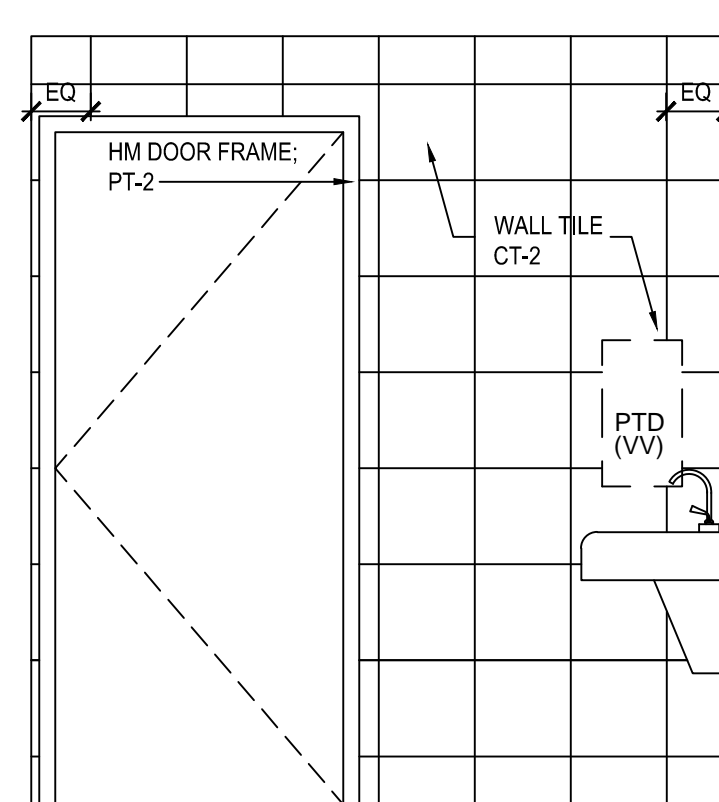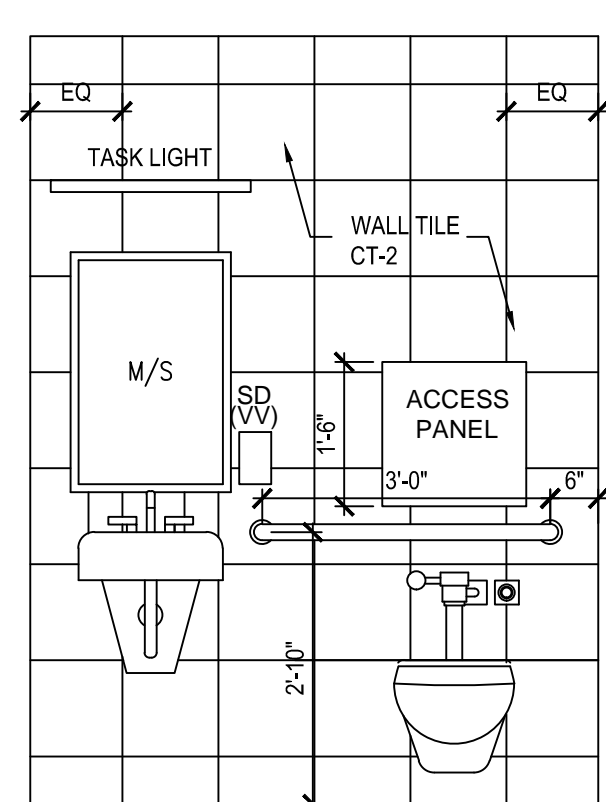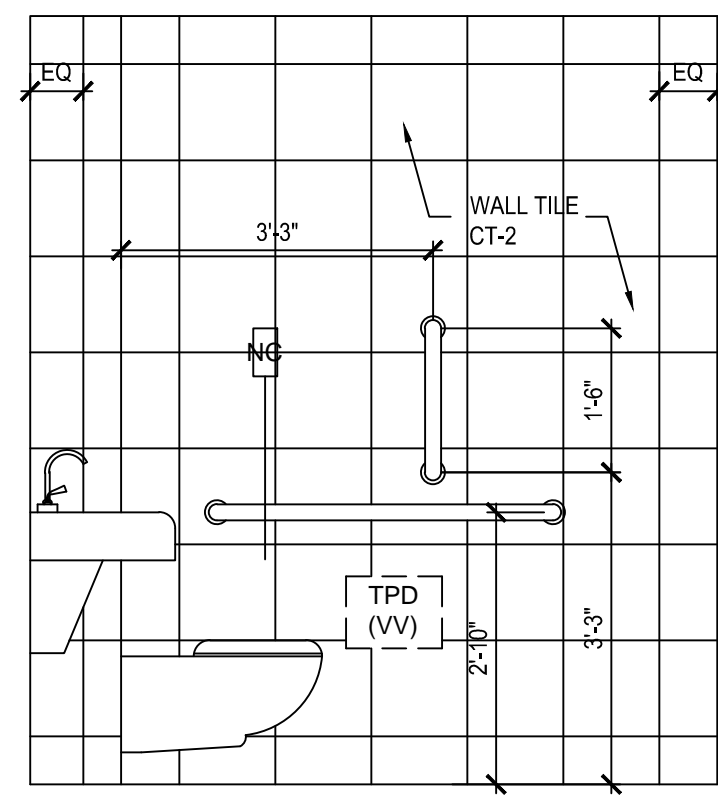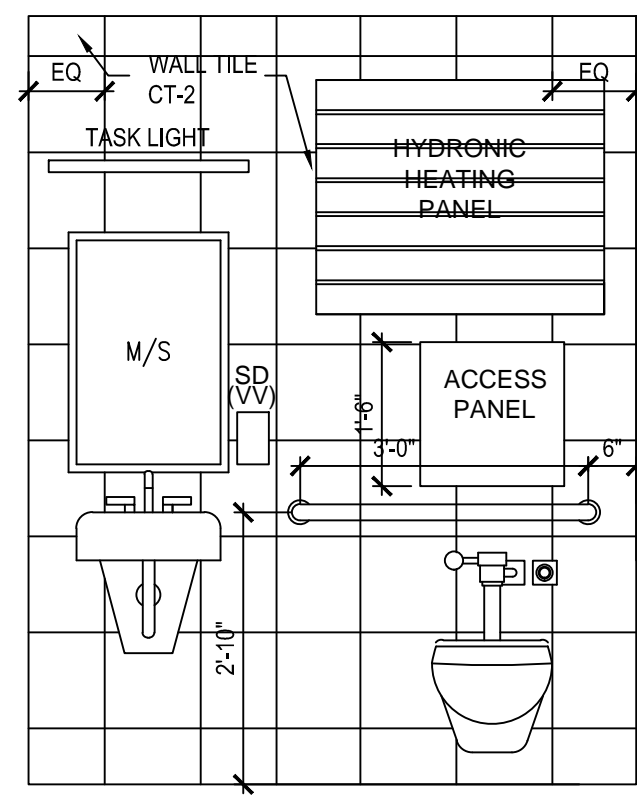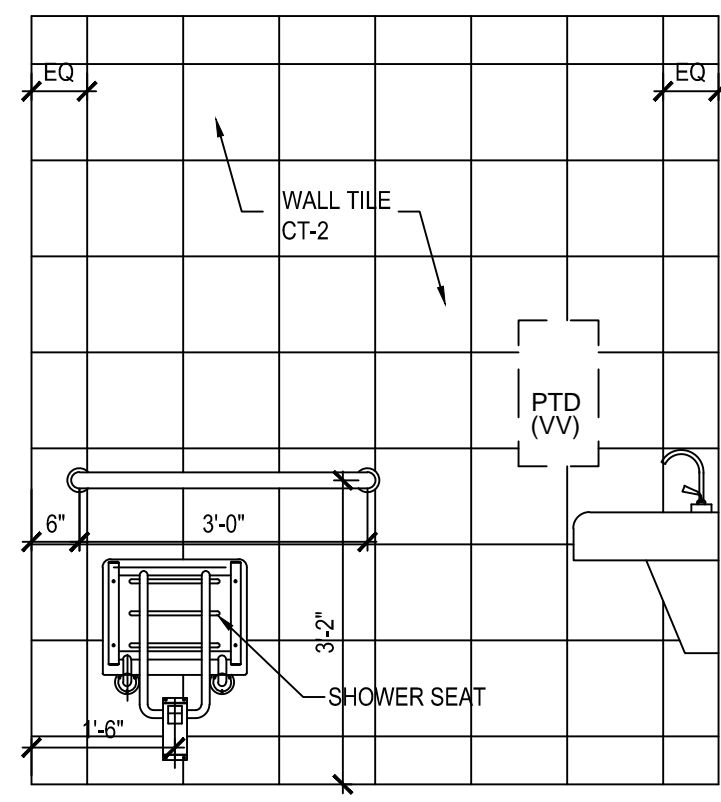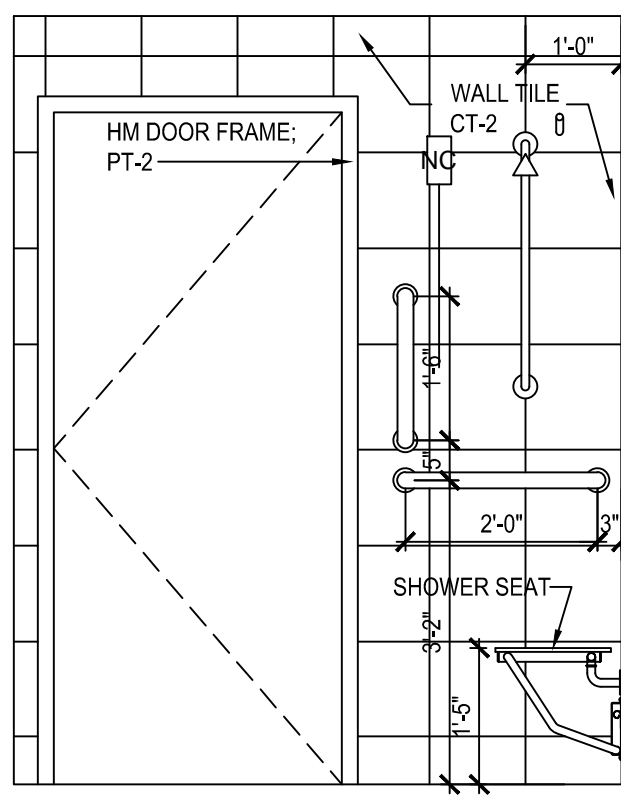





1A TOILET C626A ELEVATIONS (C624A, C631A, AND C629A SIMILAR)
1/2" = 1'-0"

5A STAFF TOILET C625 ELEVATIONS
1/2" = 1'-0"

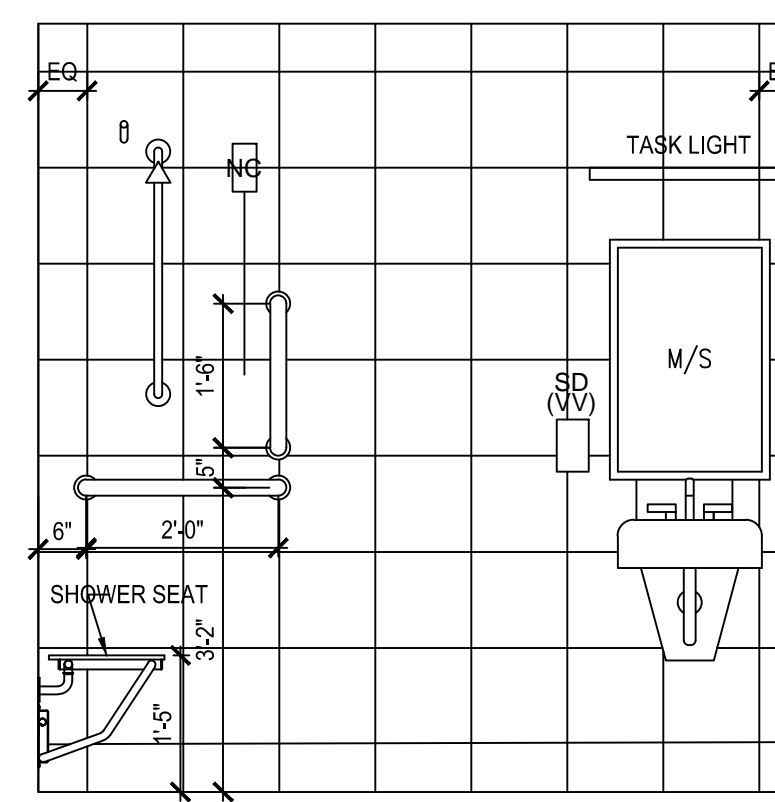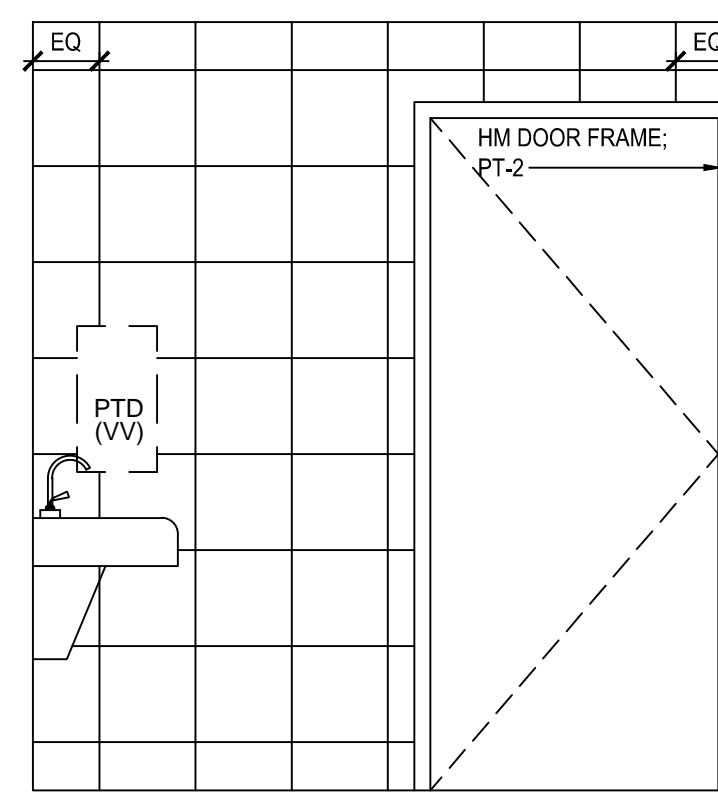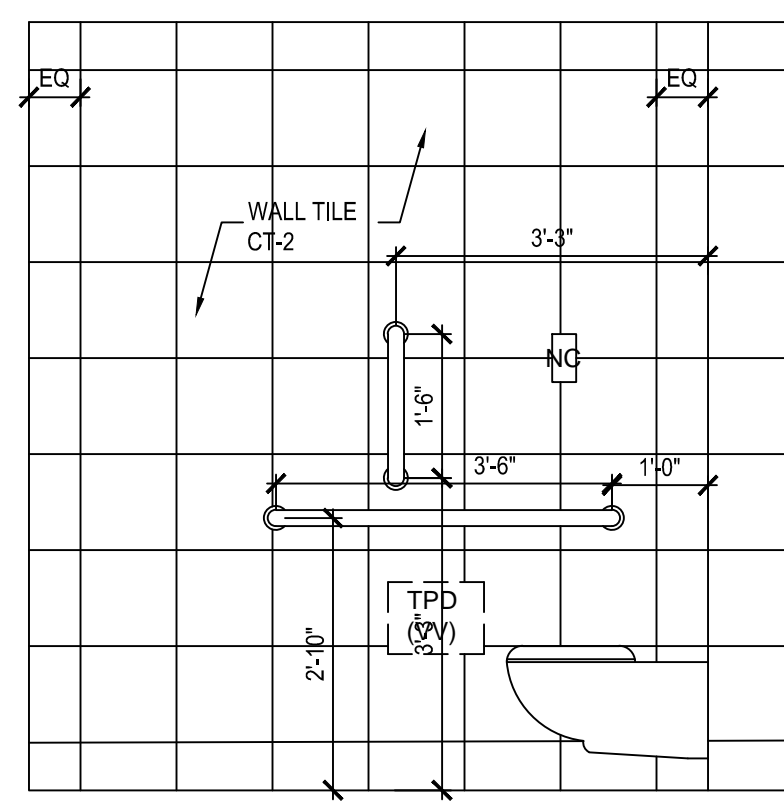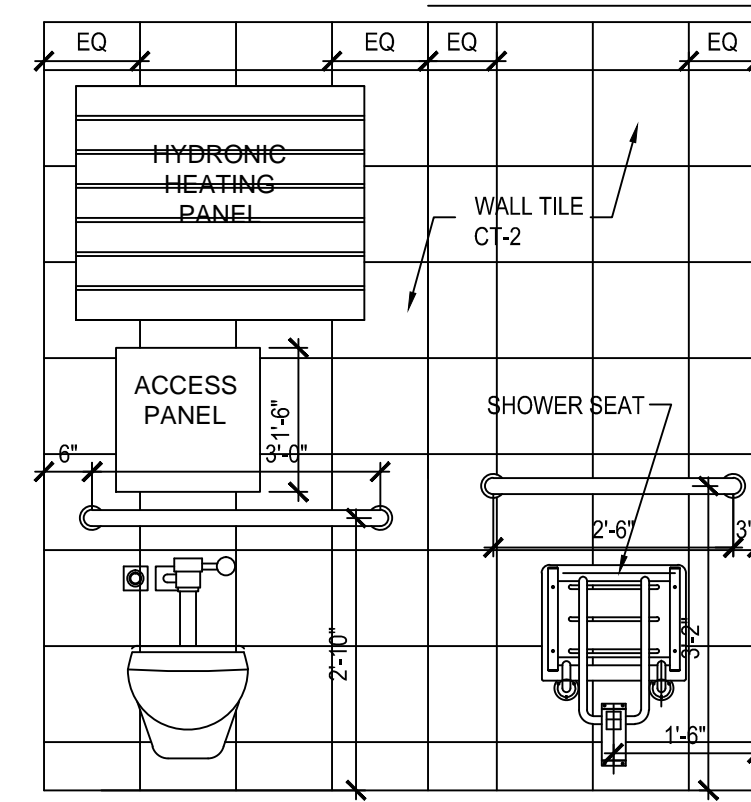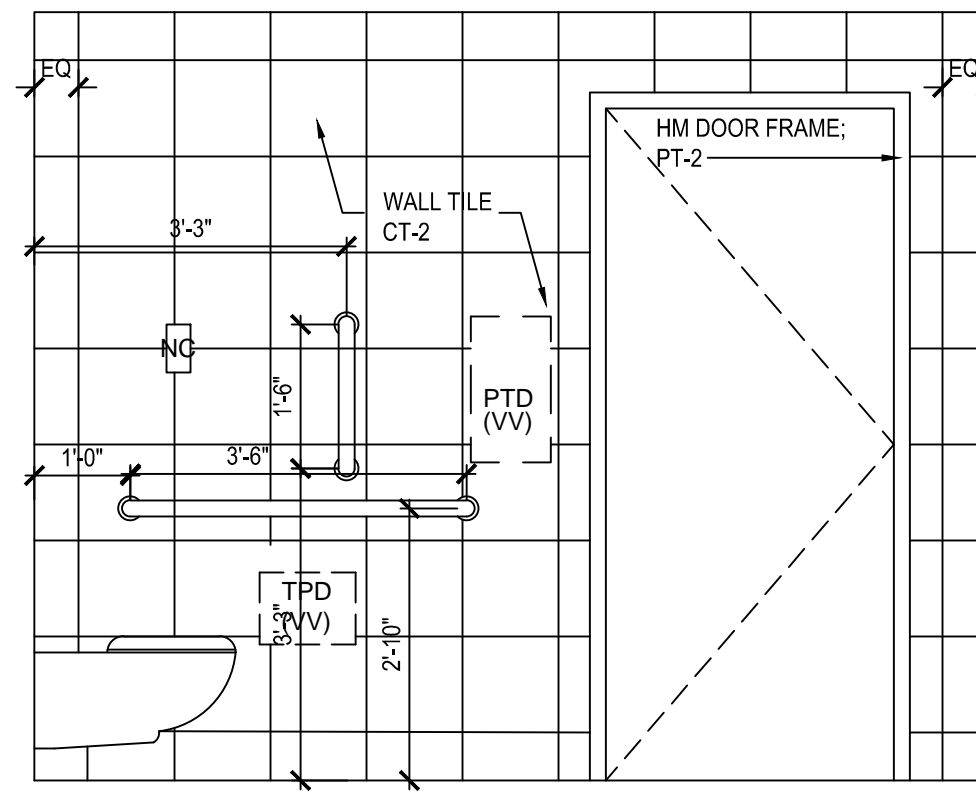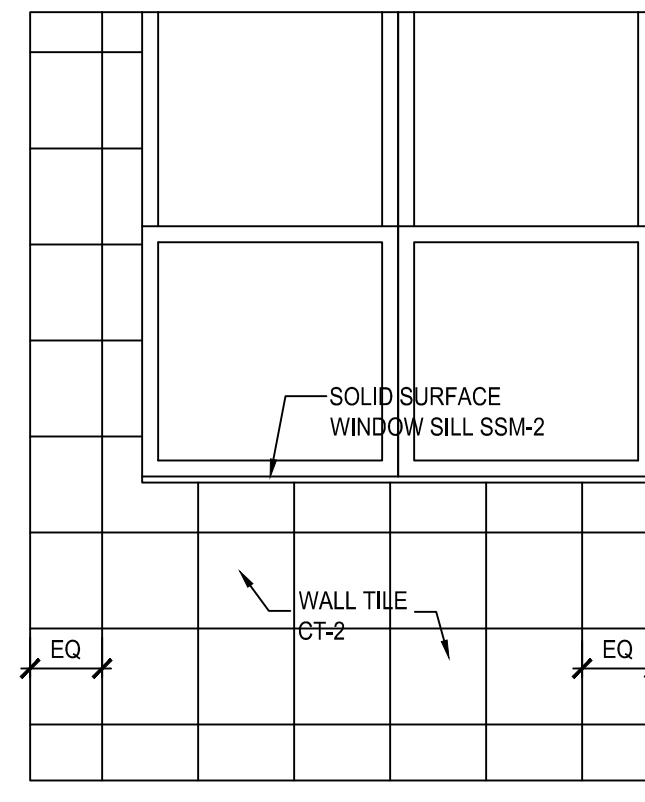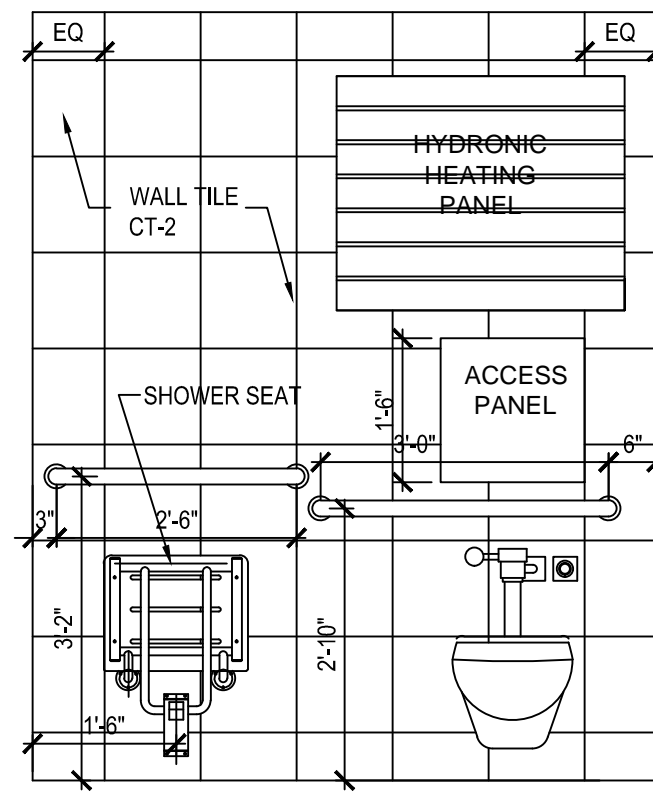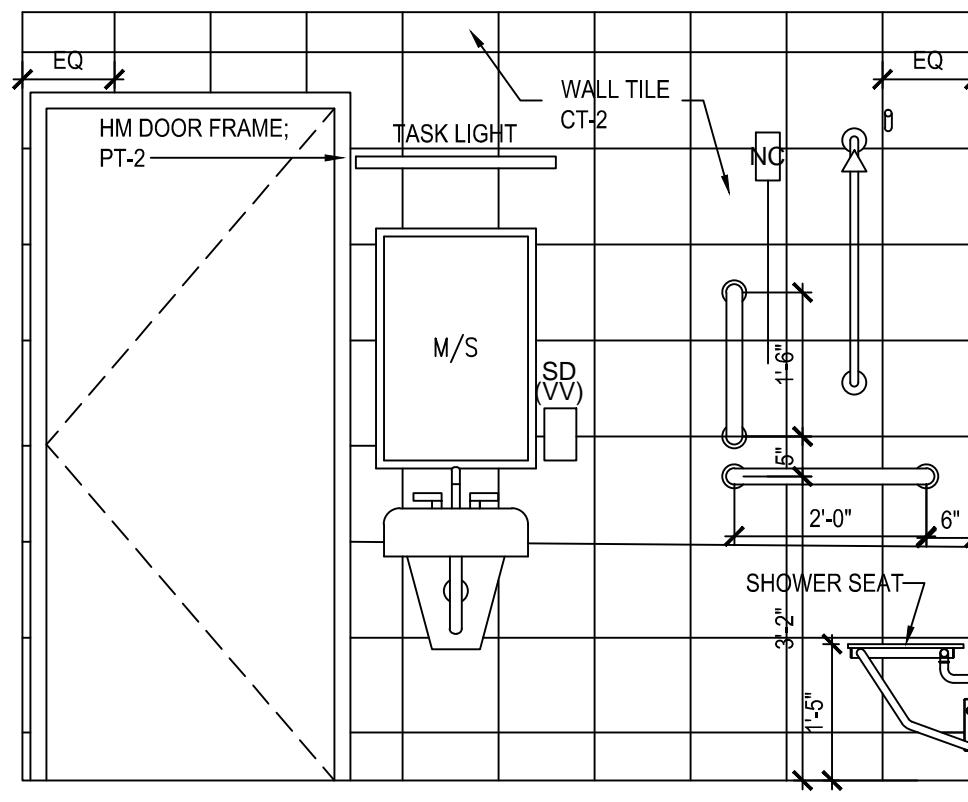





1C TOILET C634A ELEVATIONS (C639A, C635A AND C630A SIMILAR)
1/2" = 1'-0"

5C TOILET C611A ELEVATIONS (C610A, C612A AND C6130A SIMILAR)
1/2" = 1'-0"

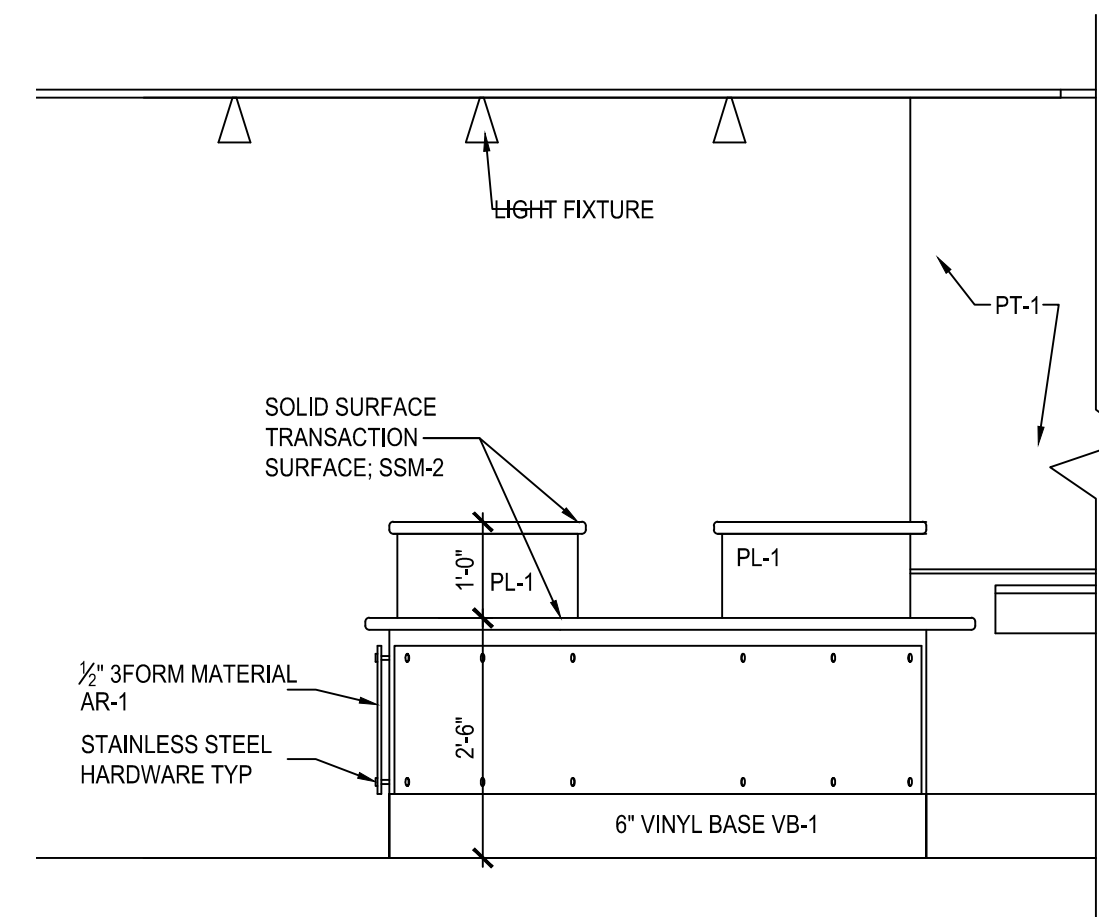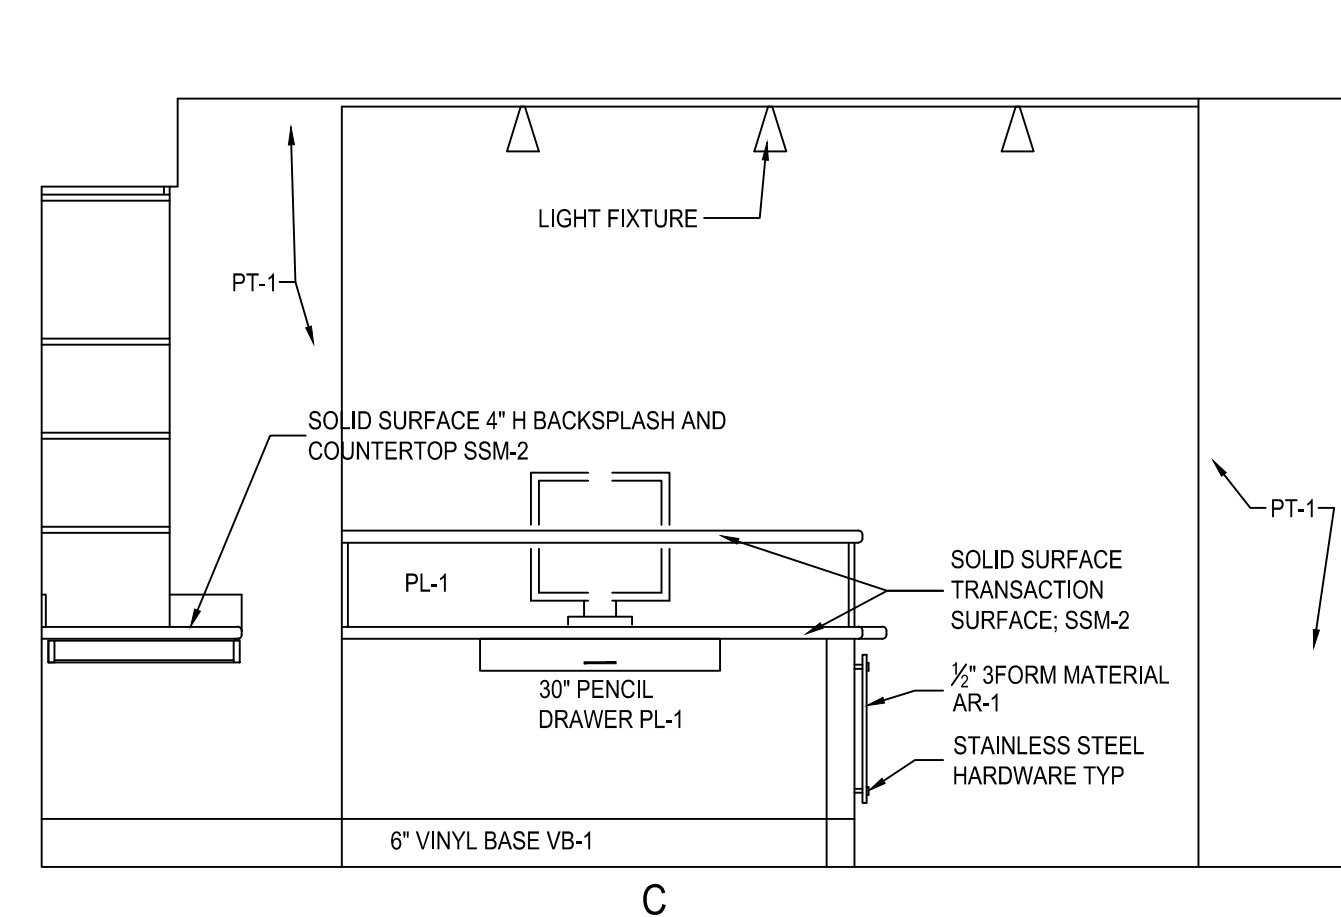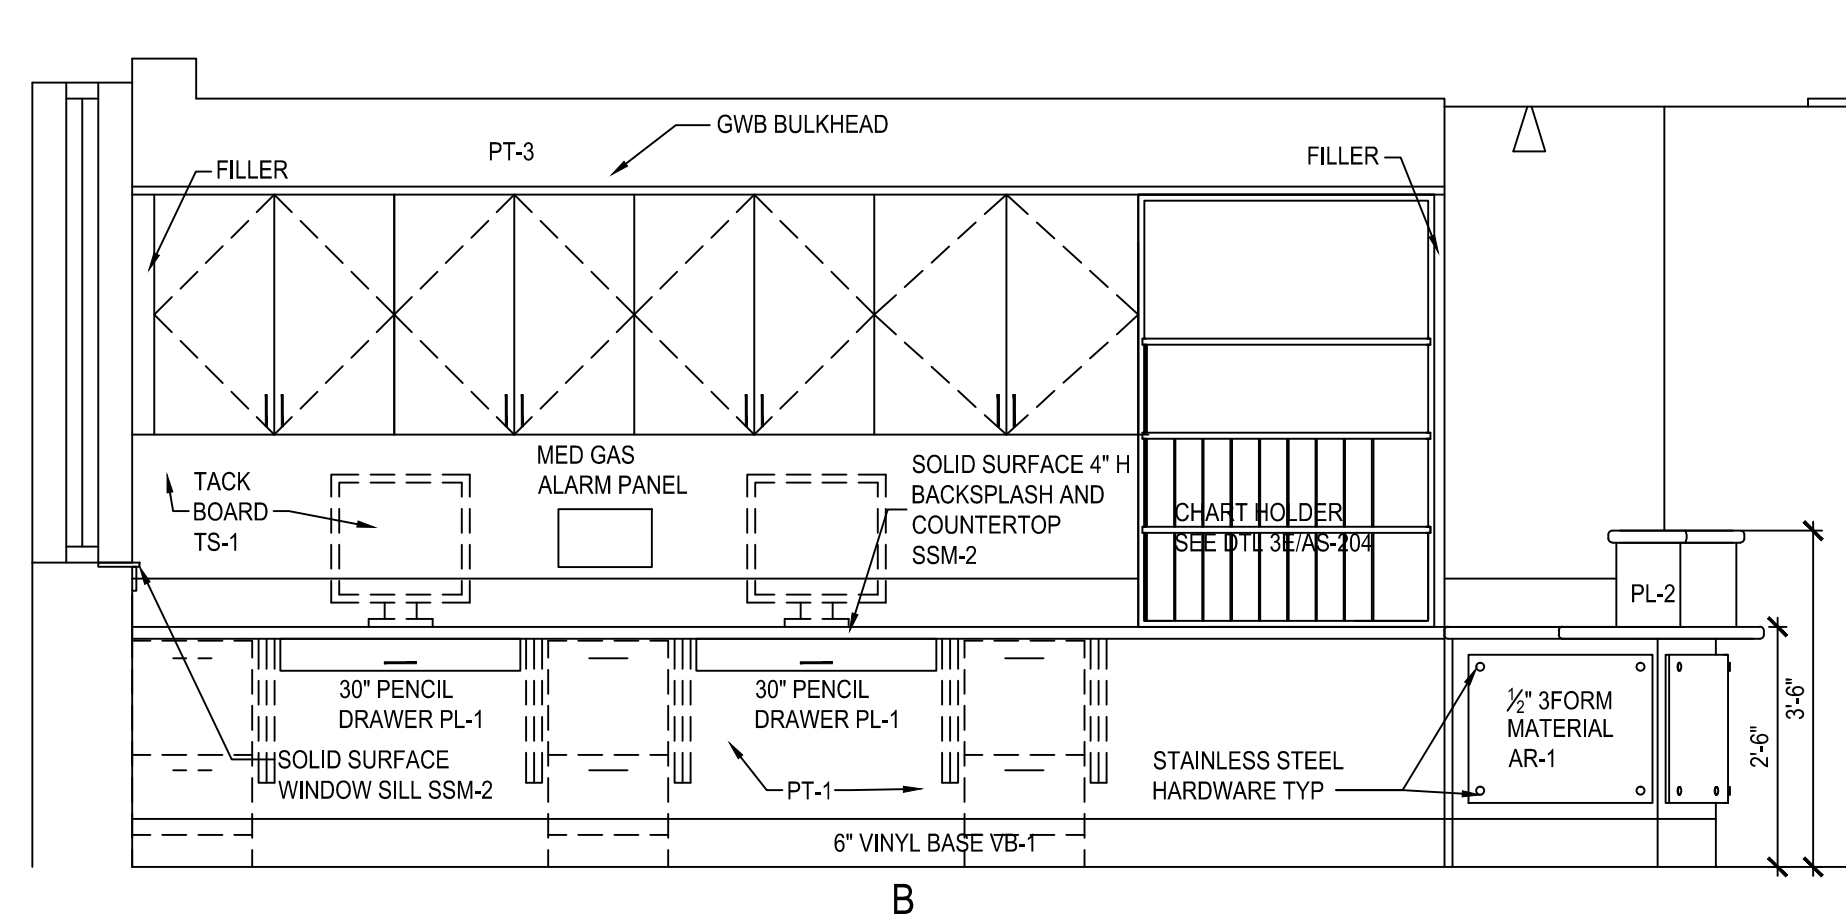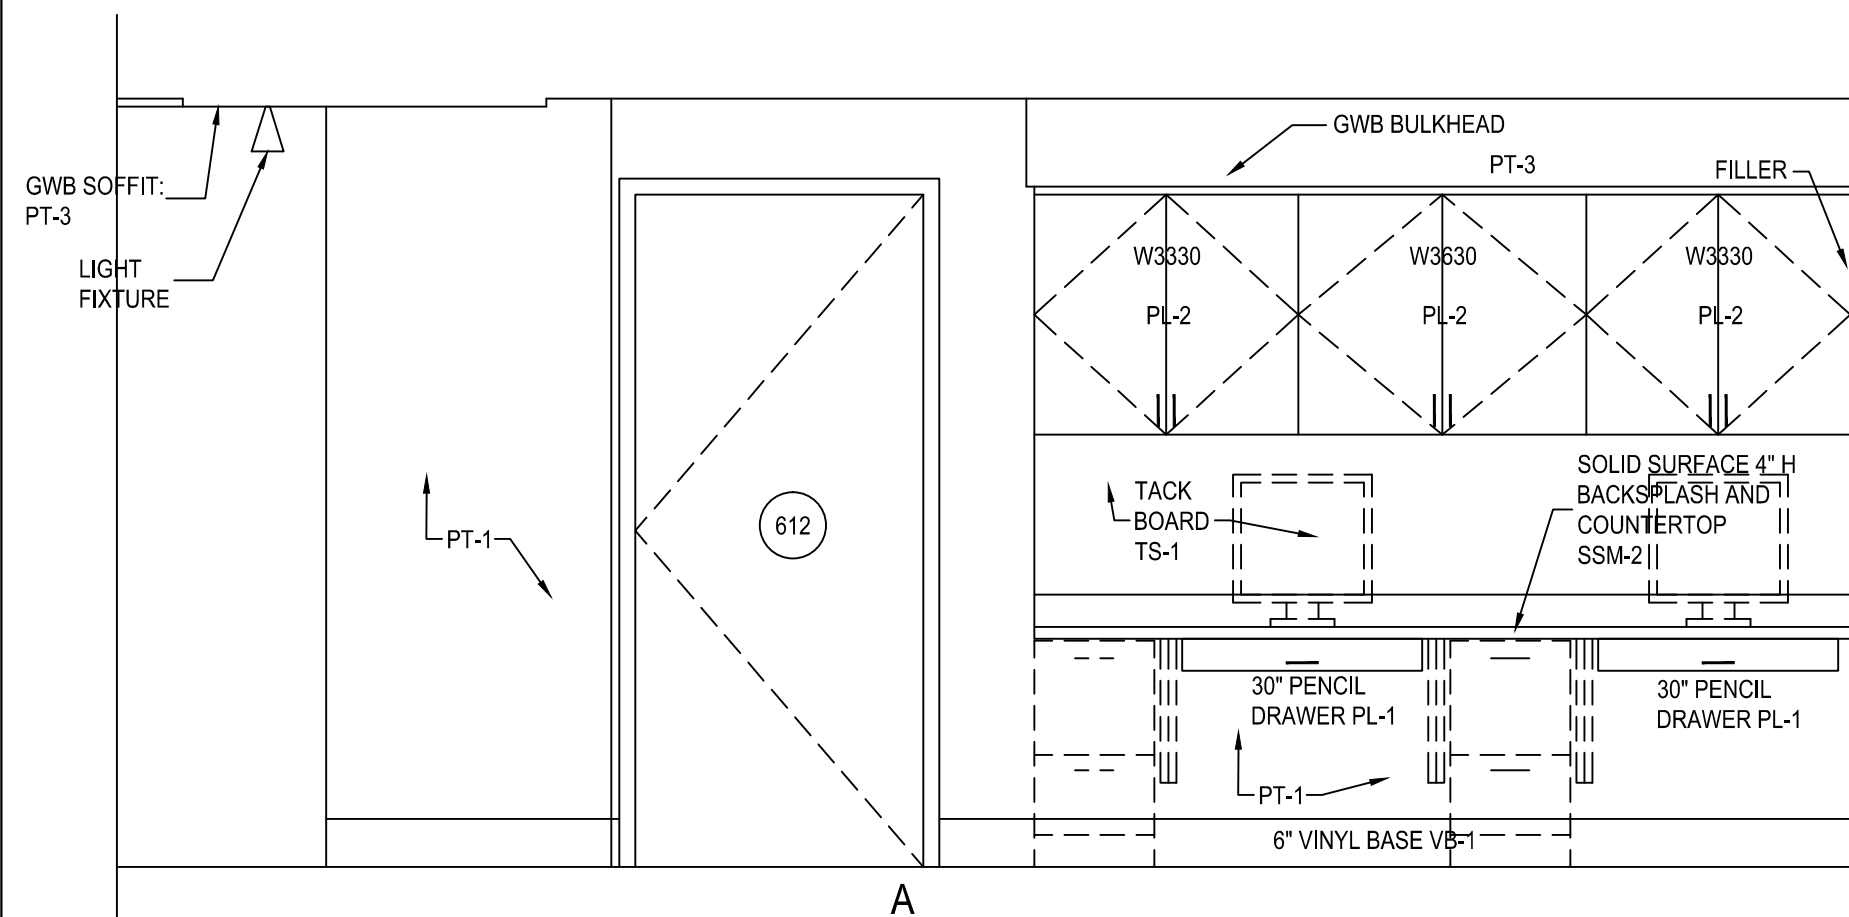

1E NURSE STATION C617 ELEVATIONS
1/2" = 1'-0"

8E NURSE STATION C617 ELEVATIONS
1/2" = 1'-0"

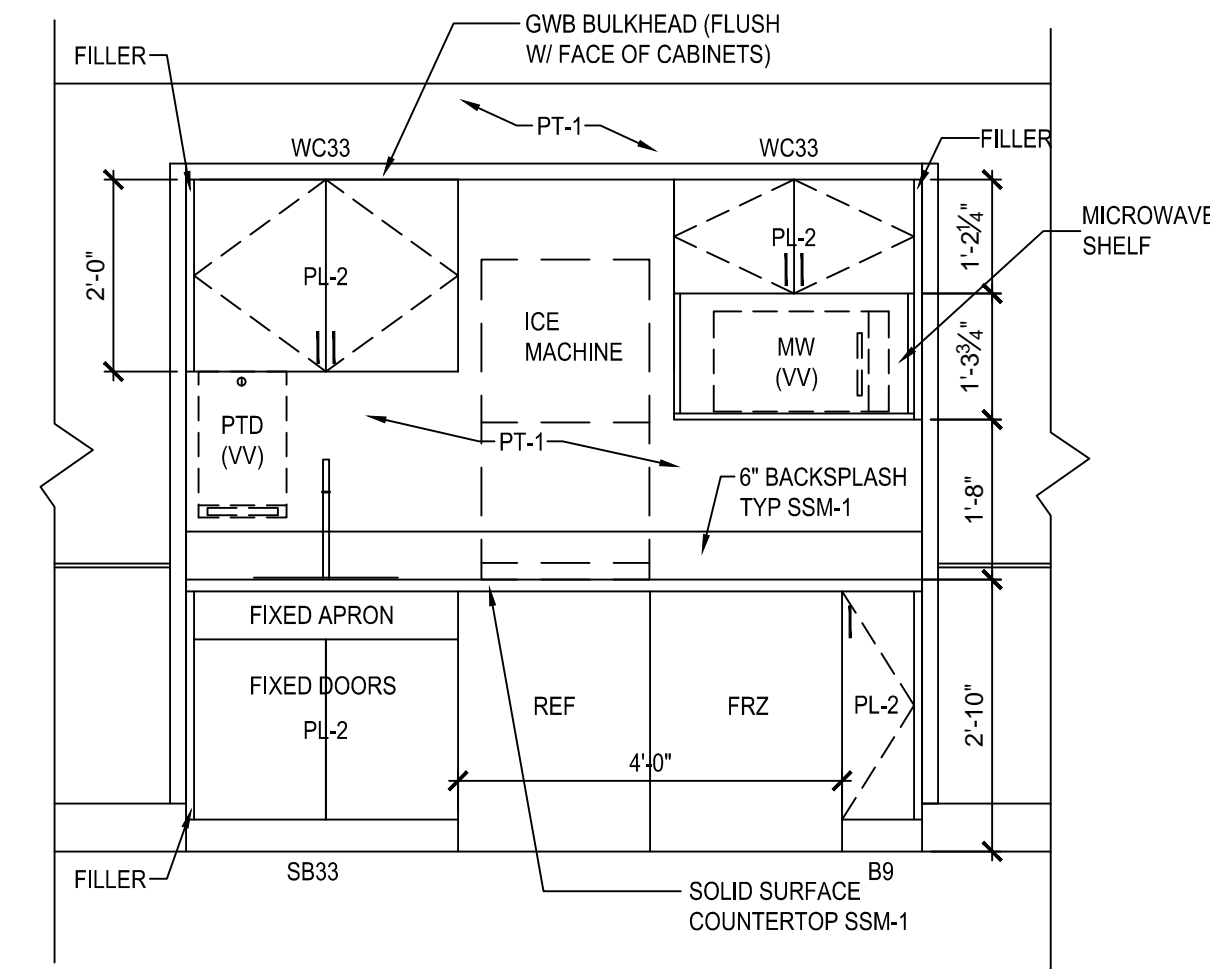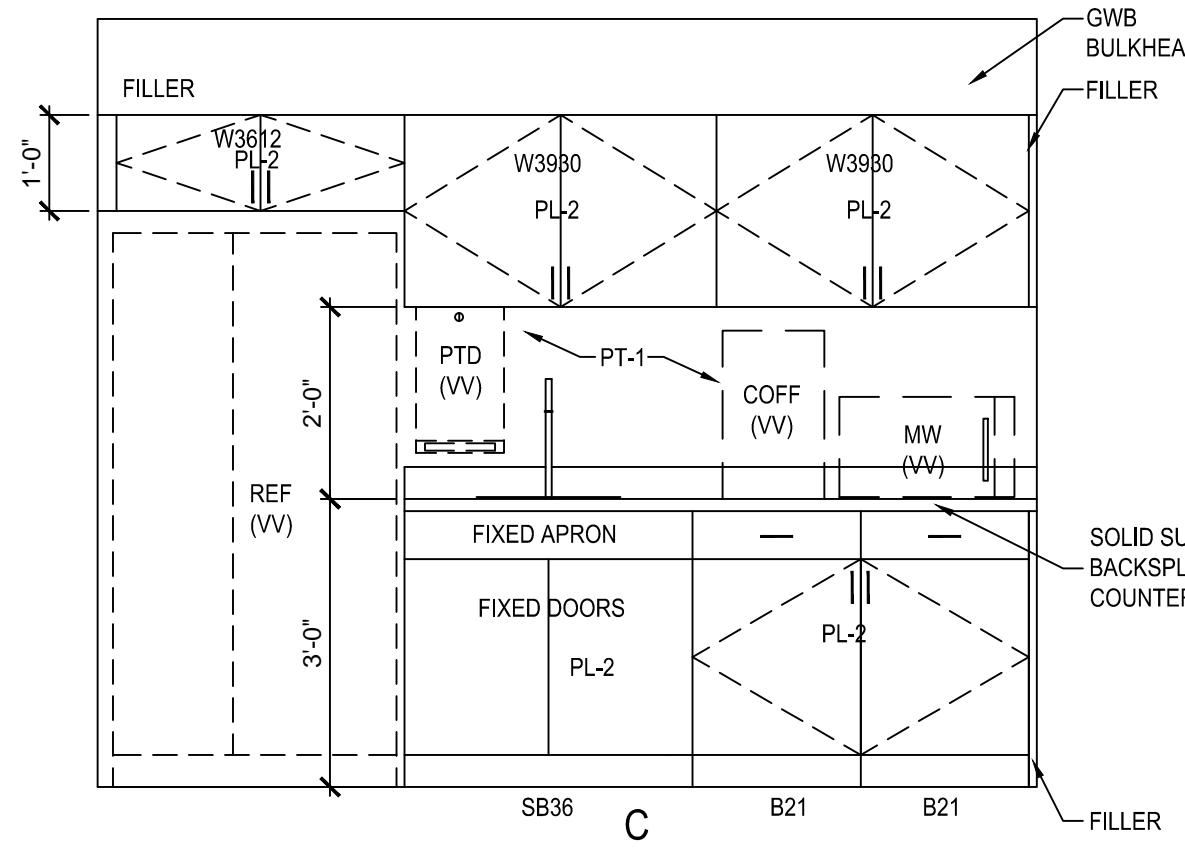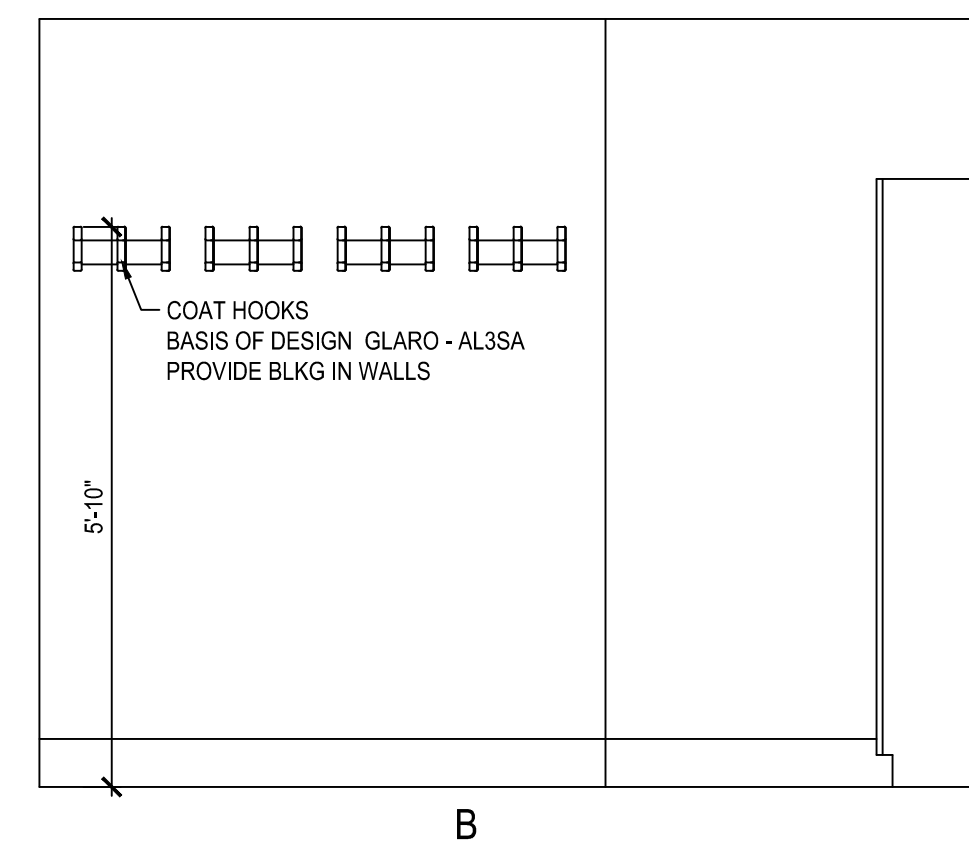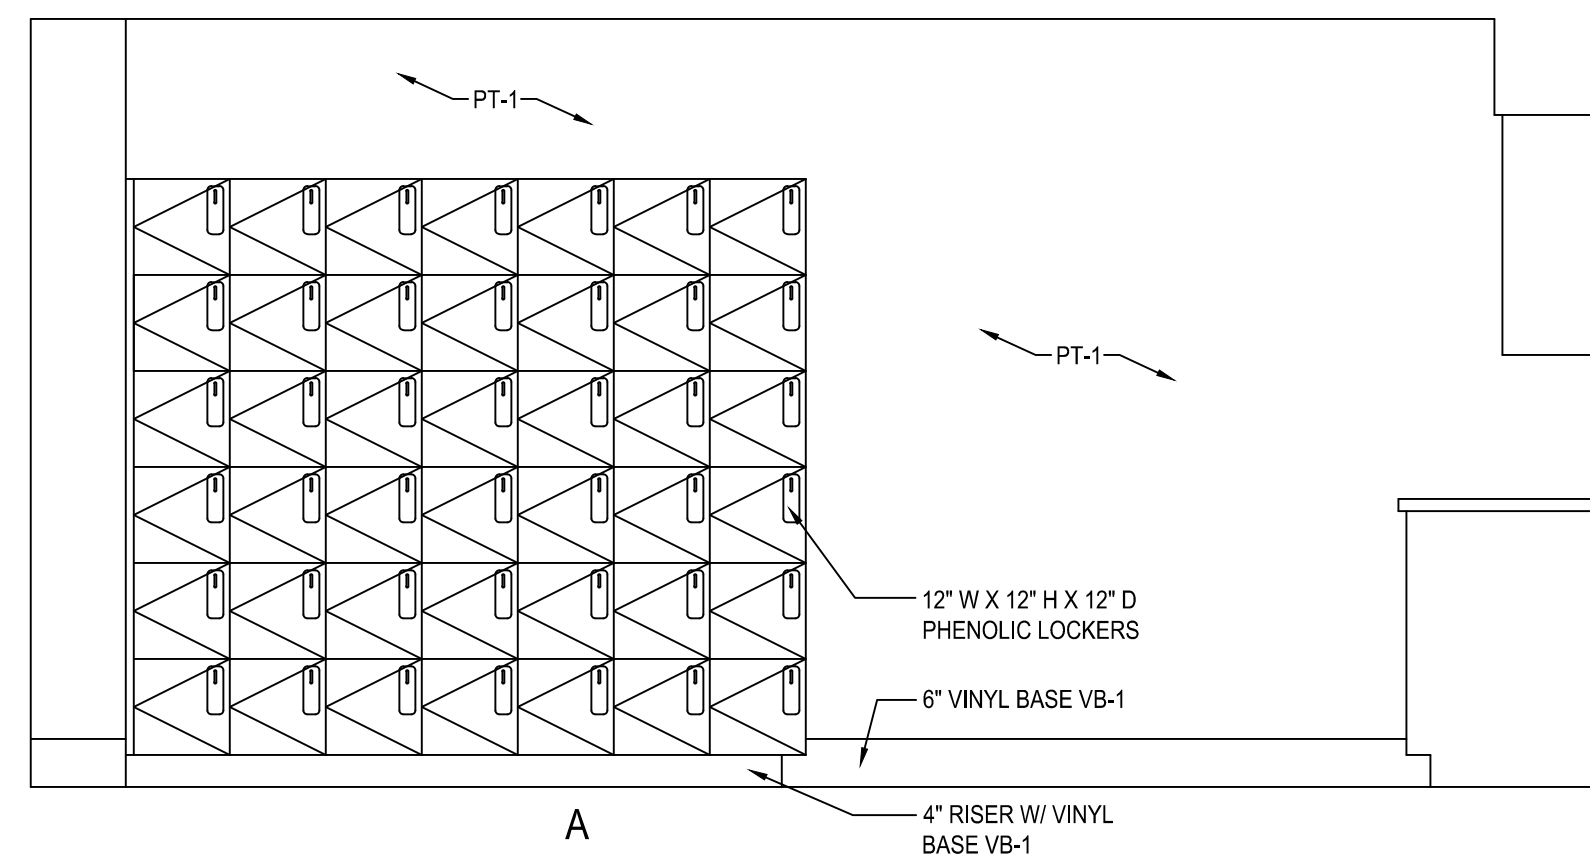

1F STAFF LOUNGE C623 ELEVATIONS
1/2" = 1'-0"


6F STAFF LOUNGE C623 ELEVATIONS
1/2" = 1'-0"

Revisions	Date

Miller-Remick LLC
M.E.P. & Structural Engineering
A Service Disabled Veteran Owned
Small Business
1010 KINGS HIGHWAY SOUTH
CHERRY HILL, NEW JERSEY 08034
PHONE: (856)429-4000
FAX: (856)429-5002

SDVOB
C.V.E.

QPK DESIGN
ARCHITECTURE
ENGINEERING
SITE & PLANNING
400 2ND AVENUE STREET
SYRACUSE, NEW YORK 13201-0029
TEL: 315.475.7900 FAX: 315.475.7900
OPK Job Number: 214194.00

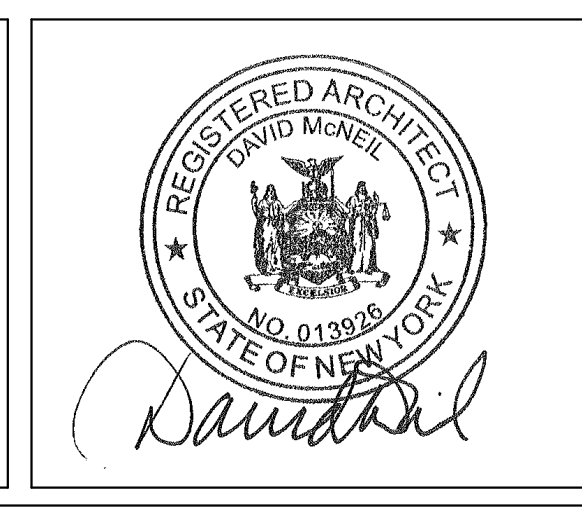


Reviewed: Facility Manager	
Reviewed: Facility Director	
Reviewed:	
Reviewed:	


Drawing Title PARTIAL 6C INTERIOR ELEVATIONS	Approved: Project Director
--	----------------------------

Project Title RENOVATION FOR 6C	Building Number NO. 1	Checked SH	Drawn AFL
Location VAMC SYRACUSE, NY			

Date 12-04-2015
Project No. 528A7-14-719
Drawing No. AS-202
Dwg. 15 of 74

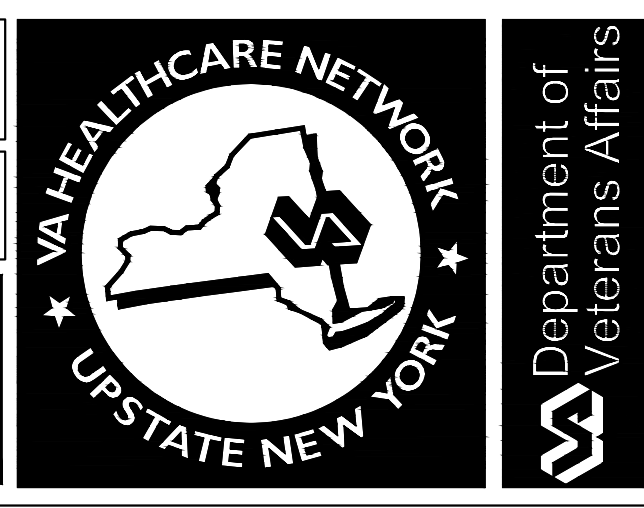

100% FOR CONSTRUCTION
FULLY SPRINKLERED

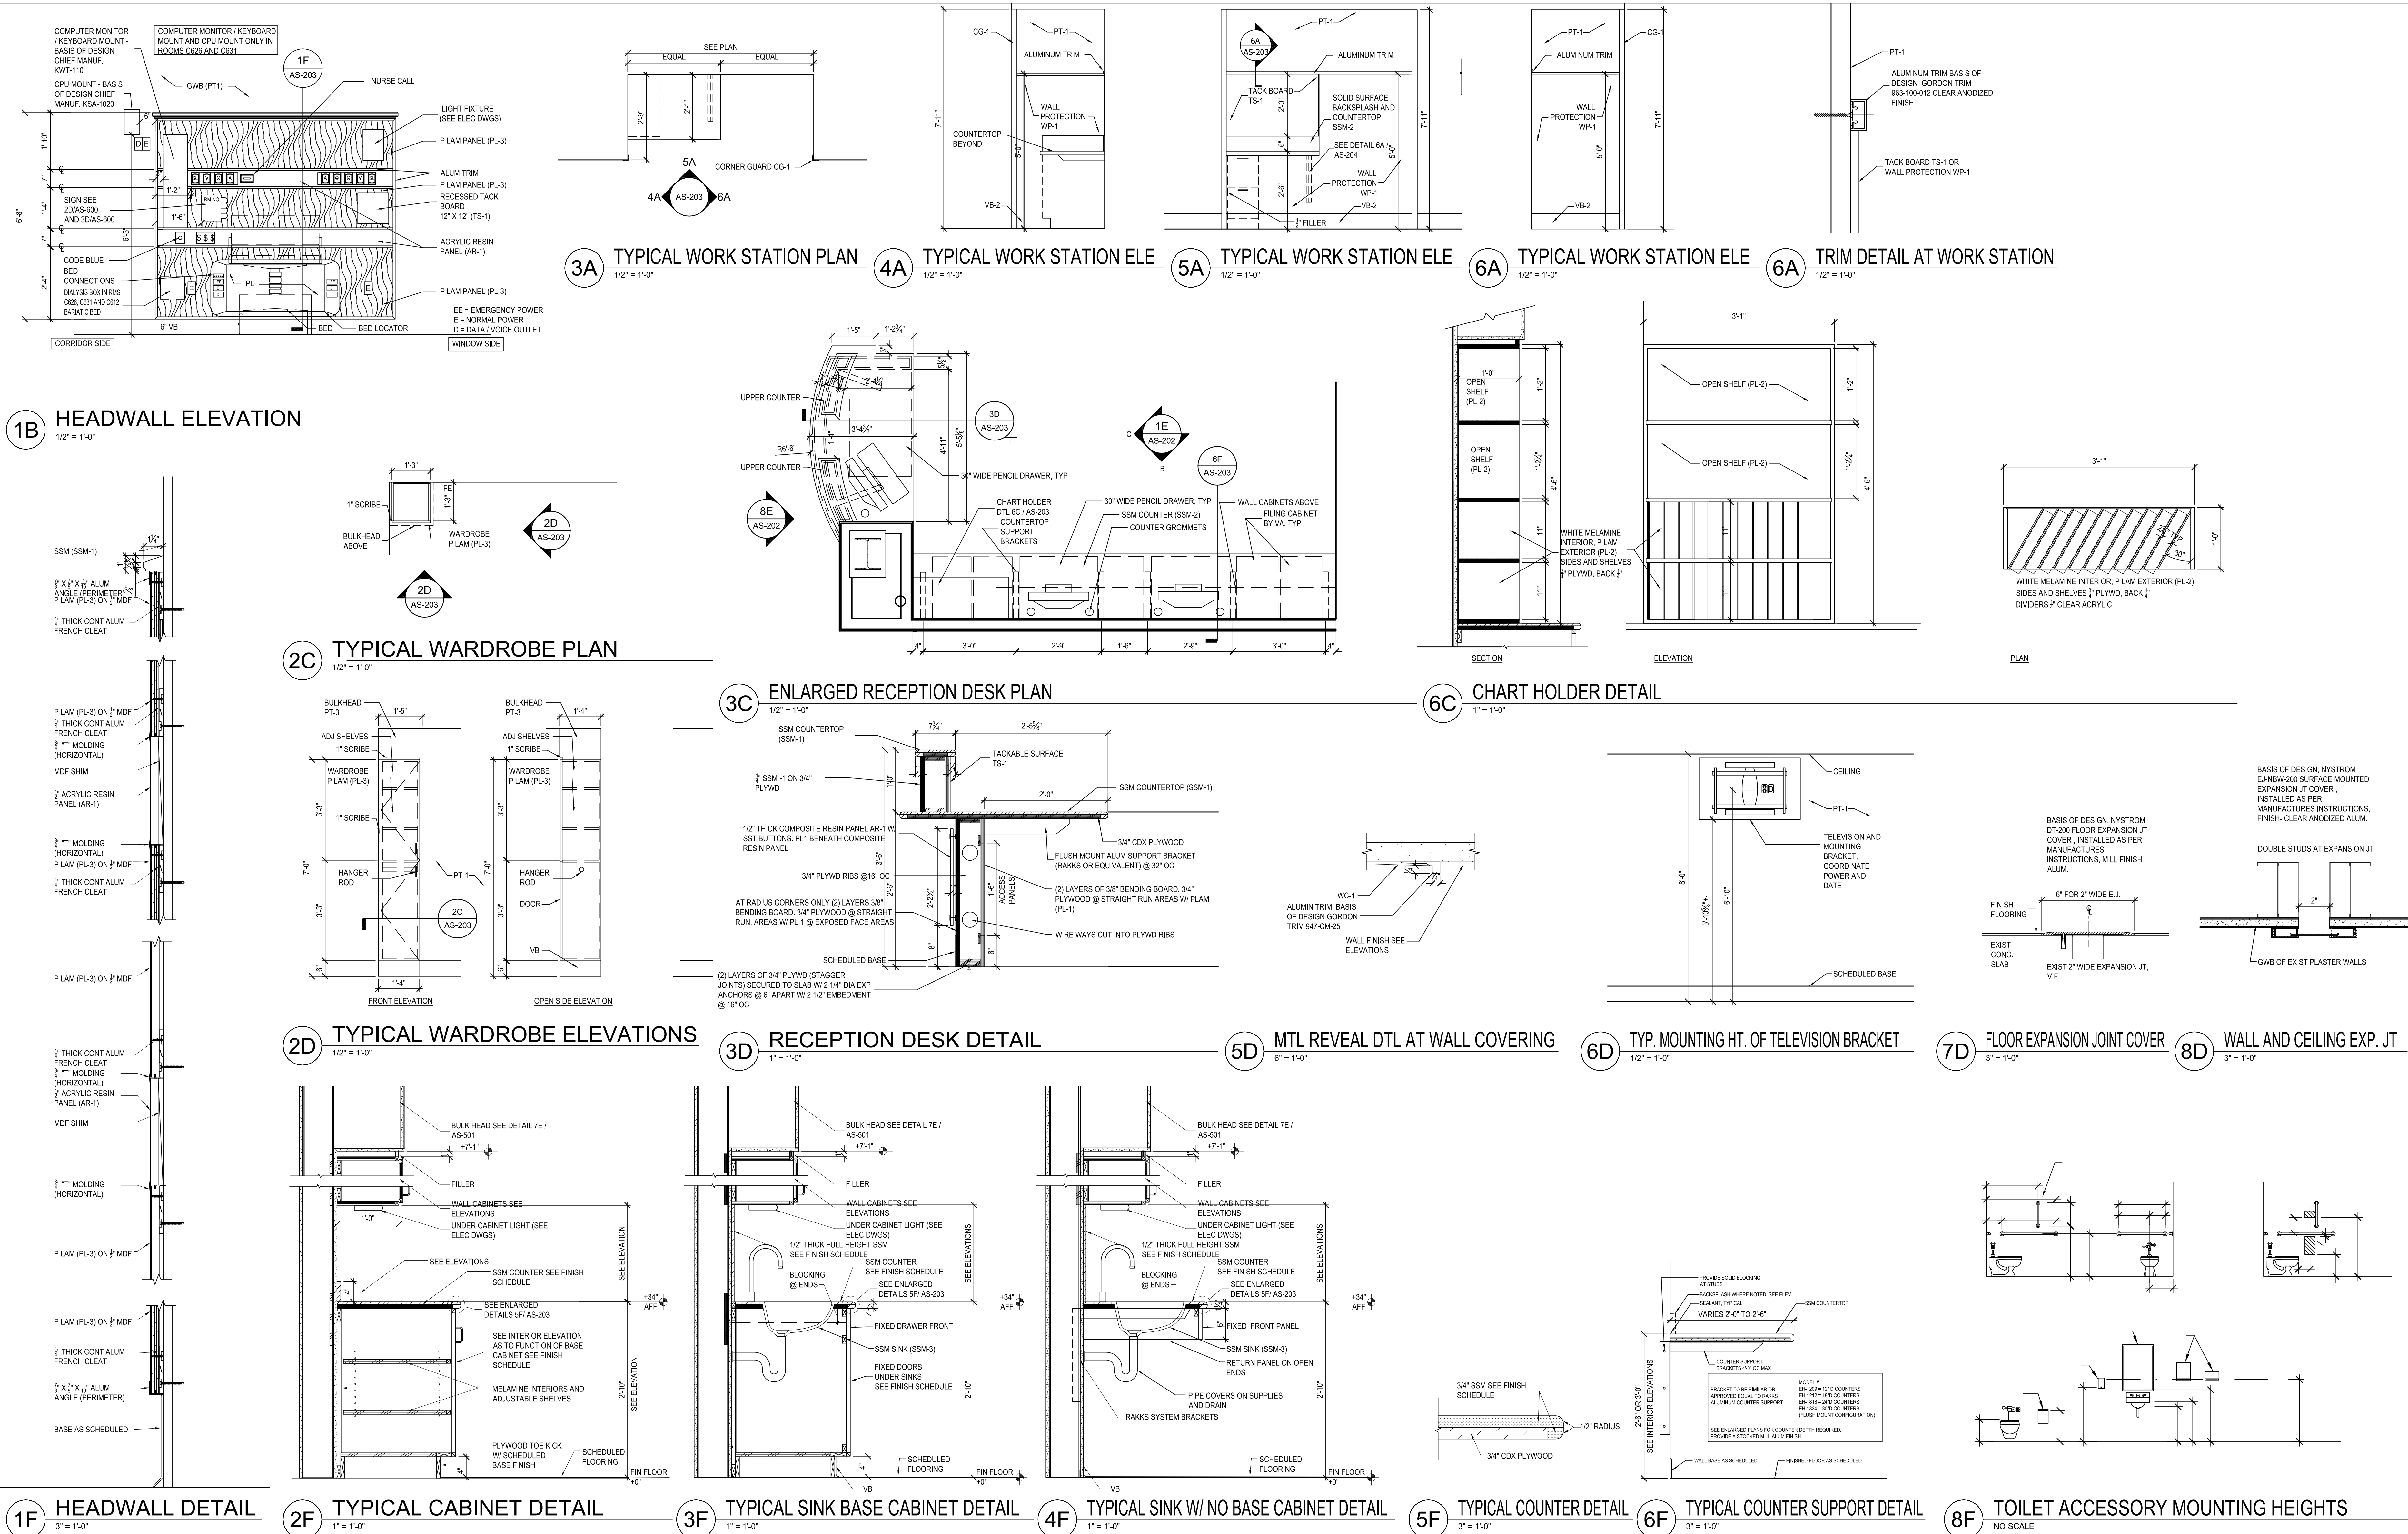


Revisions	Date

Miller-Remick LLC
M.E.P. & Structural Engineering
A Service Disabled Veteran Owned
Small Business
1010 KINGS HIGHWAY SOUTH
CHERRY HILL, NEW JERSEY 08034
PHONE: (856) 429-4000
FAX: (856) 429-5002



QPK DESIGN
ARCHITECTURE
ENGINEERING
SITE & PLANNING
450 301 SAN RAFA STREET
BRIDGEVIEW, NEW YORK 11701-0009
TEL: 815 473-7000
FAX: 815 473-7000
QPK Job Number: 21494.00

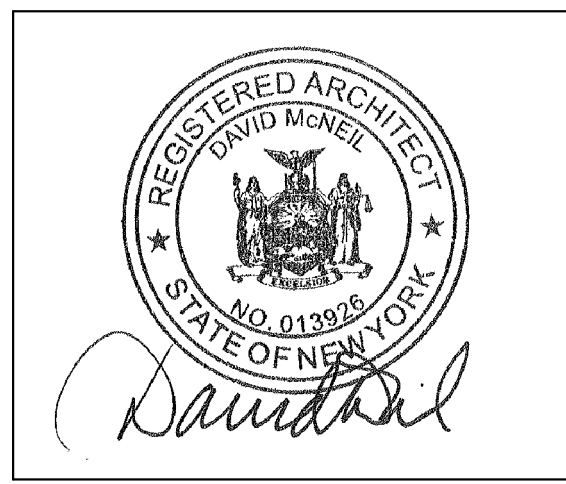

Reviewed: Facility Manager
Reviewed: Facility Director
Reviewed:
Reviewed:

Drawing Title
PARTIAL 6C INTERIOR ELEVATIONS

Approved: Project Director

Project Title
RENOVATION FOR 6C

Building Number
NO. 1

Location
VAMC SYRACUSE, NY

Date
12-04-2015


Project No.
528A7-14-719

Drawing No.
AS-203

Dwg. 16 Of 74



100% FOR CONSTRUCTION FULLY SPRINKLERED

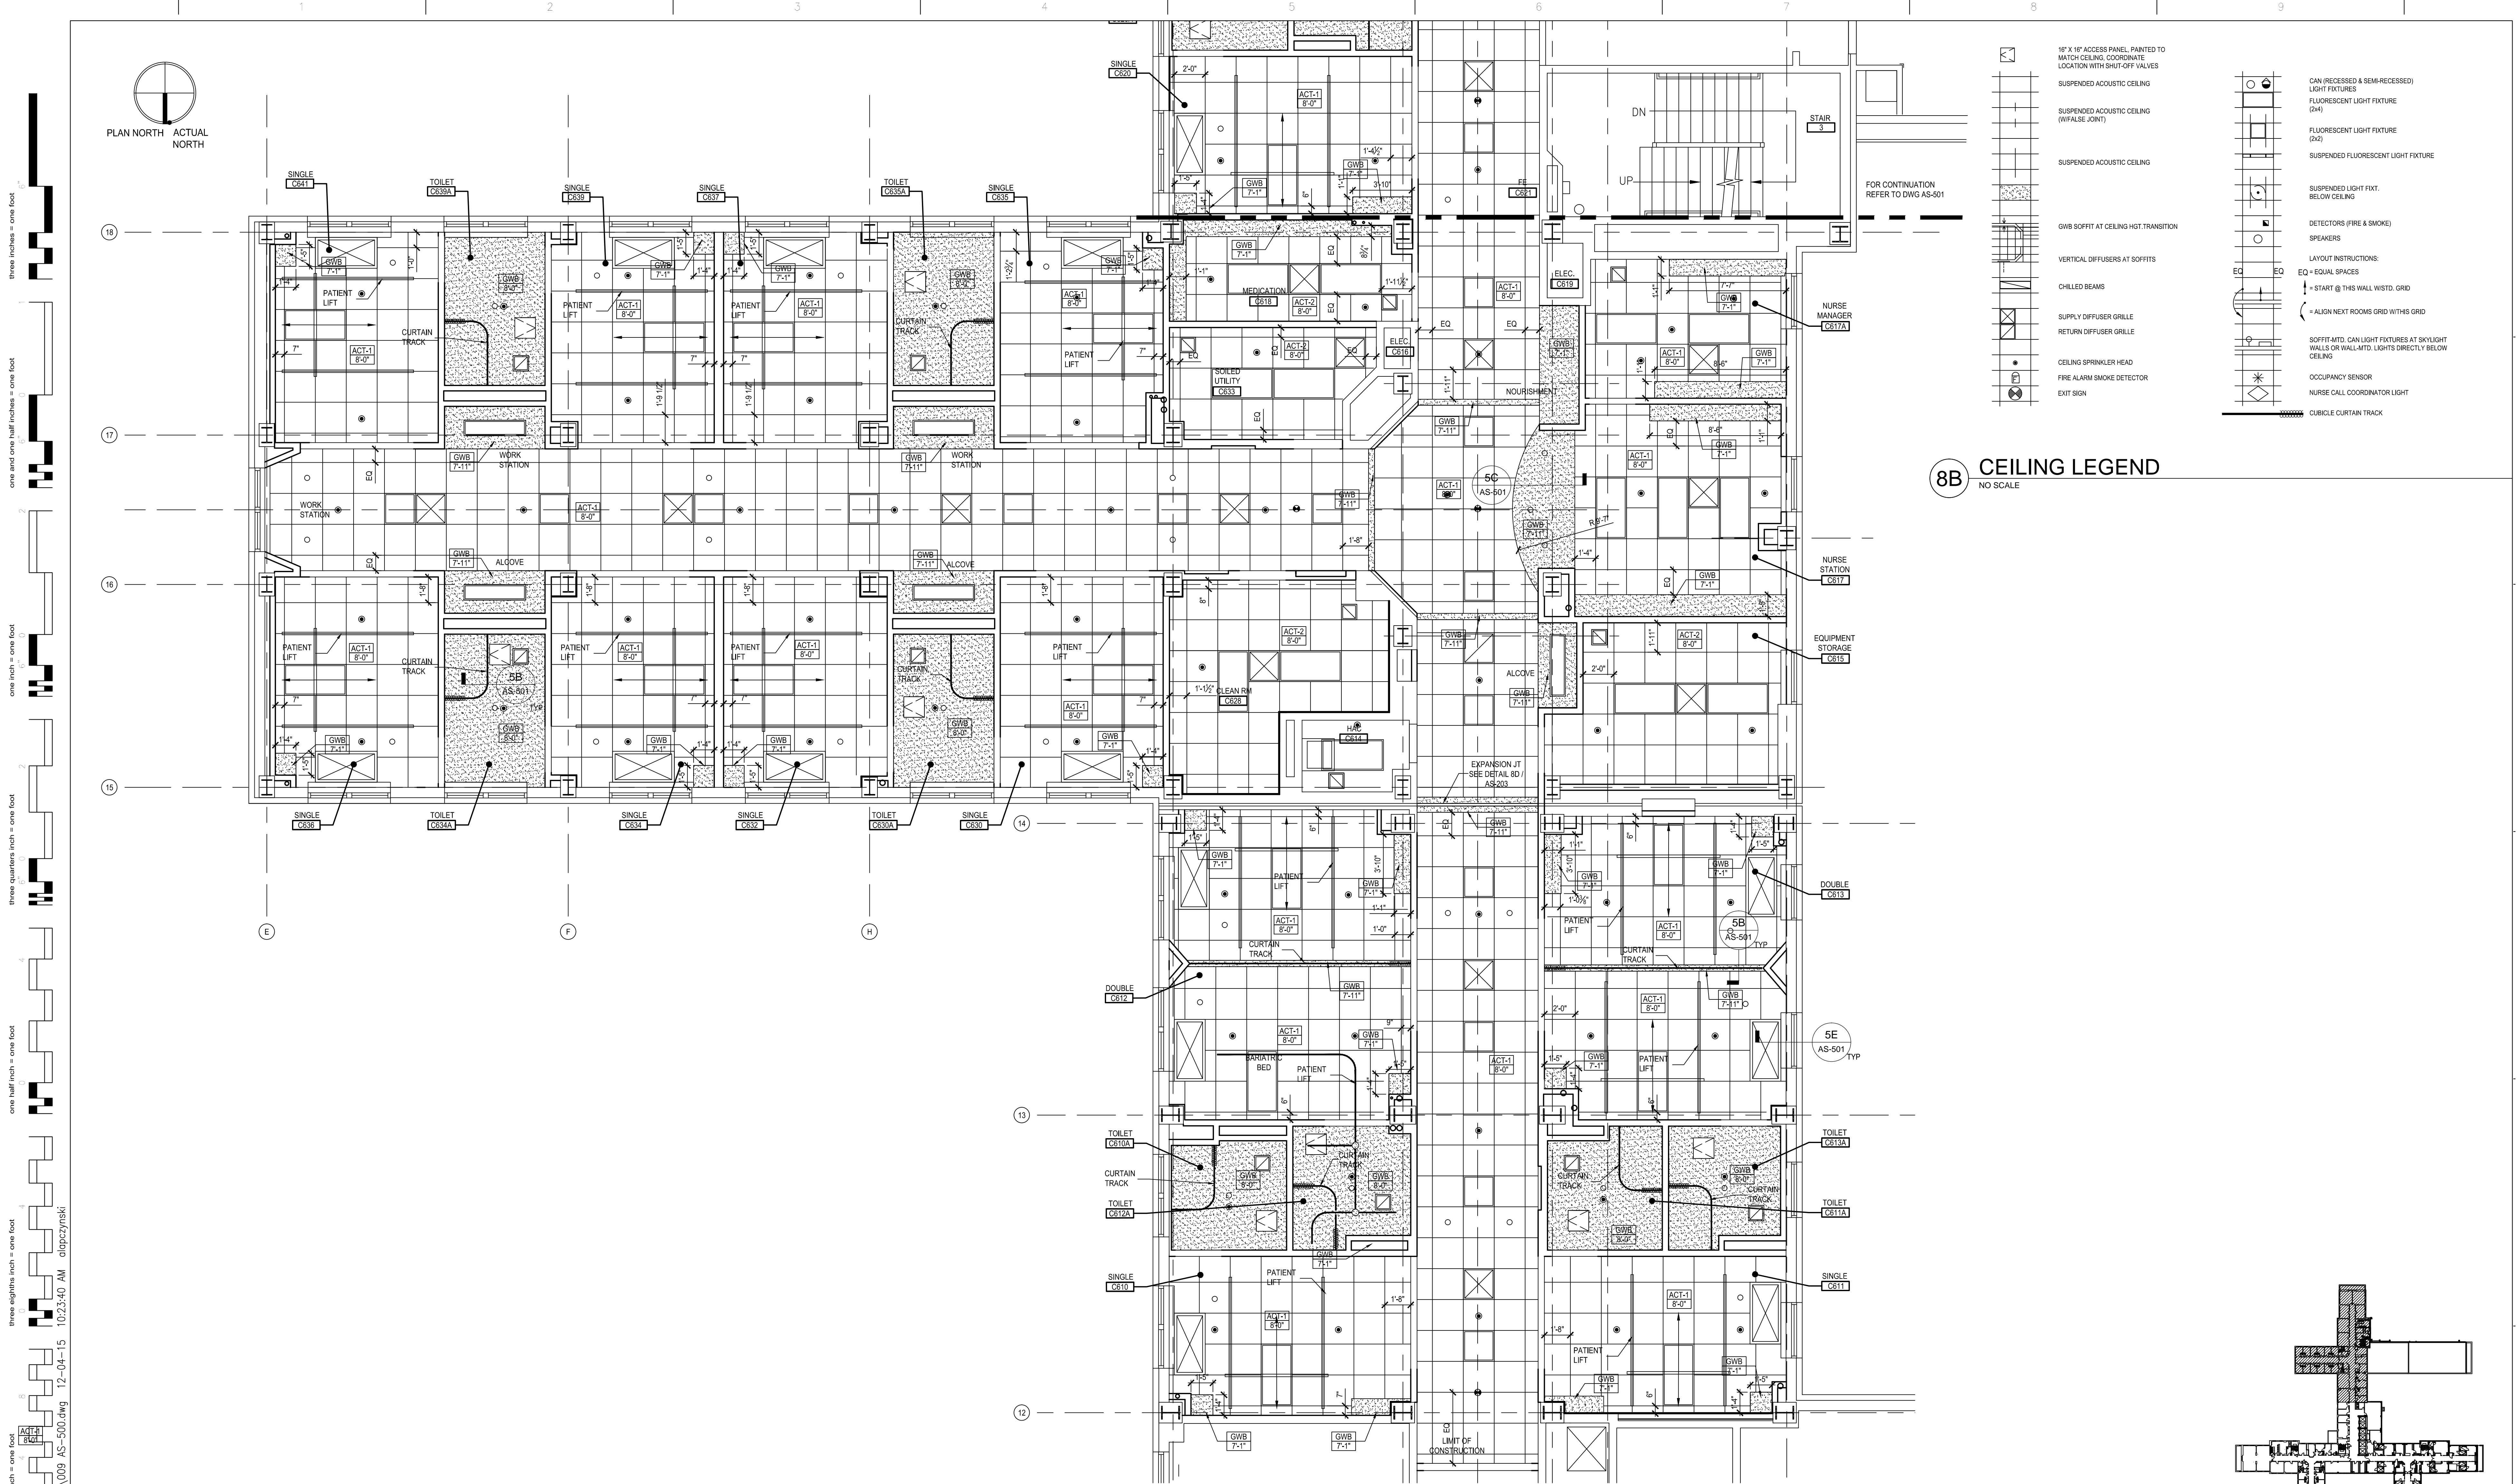

1F PARTIAL 6TH FLOOR PLAN
1/4" = 1'-0"

8B CEILING LEGEND
NO SCALE


9F KEY PLAN
NO SCALE

 Miller-Remick LLC M.E.P. & Structural Engineering A Service Disabled Veteran Owned Small Business 1010 KINGS HIGHWAY SOUTH CHERRY HILL, NEW JERSEY 08034 PHONE: (856)429-4000 FAX: (856)429-5002	 SDVOSB U.S. DEPARTMENT OF VETERANS AFFAIRS	 QPK DESIGN ARCHITECTURE ENGINEERING SITE & PLANNING 400 S. GARDEN STREET SYRACUSE, NEW YORK 13202 TEL: 315.452.7896 FAX: 315.452.7892 OPK Job Number: 214194.00	 REGISTERED ARCHITECT DAVID MONELL STATE OF NEW YORK NO. 013973	Reviewed: Facility Manager	Drawing Title PARTIAL 6C FLOOR REFLECTED CEILING PLAN	Project Title RENOVATION FOR 6C	Date 12-04-2015
				Reviewed: Facility Director			
Revisions				Approved: Project Director	Location VAMC SYRACUSE, NY	Drawing No. AS-500	Dwg. 18 of 74

VA FORM 08-6231


100% FOR CONSTRUCTION
FULLY SPRINKLERED

three eighths inch = one foot
one and one half inches = one foot
one inch = one foot
three quarters inch = one foot
one half inch = one foot
one quarter inch = one foot
one eighth inch = one foot

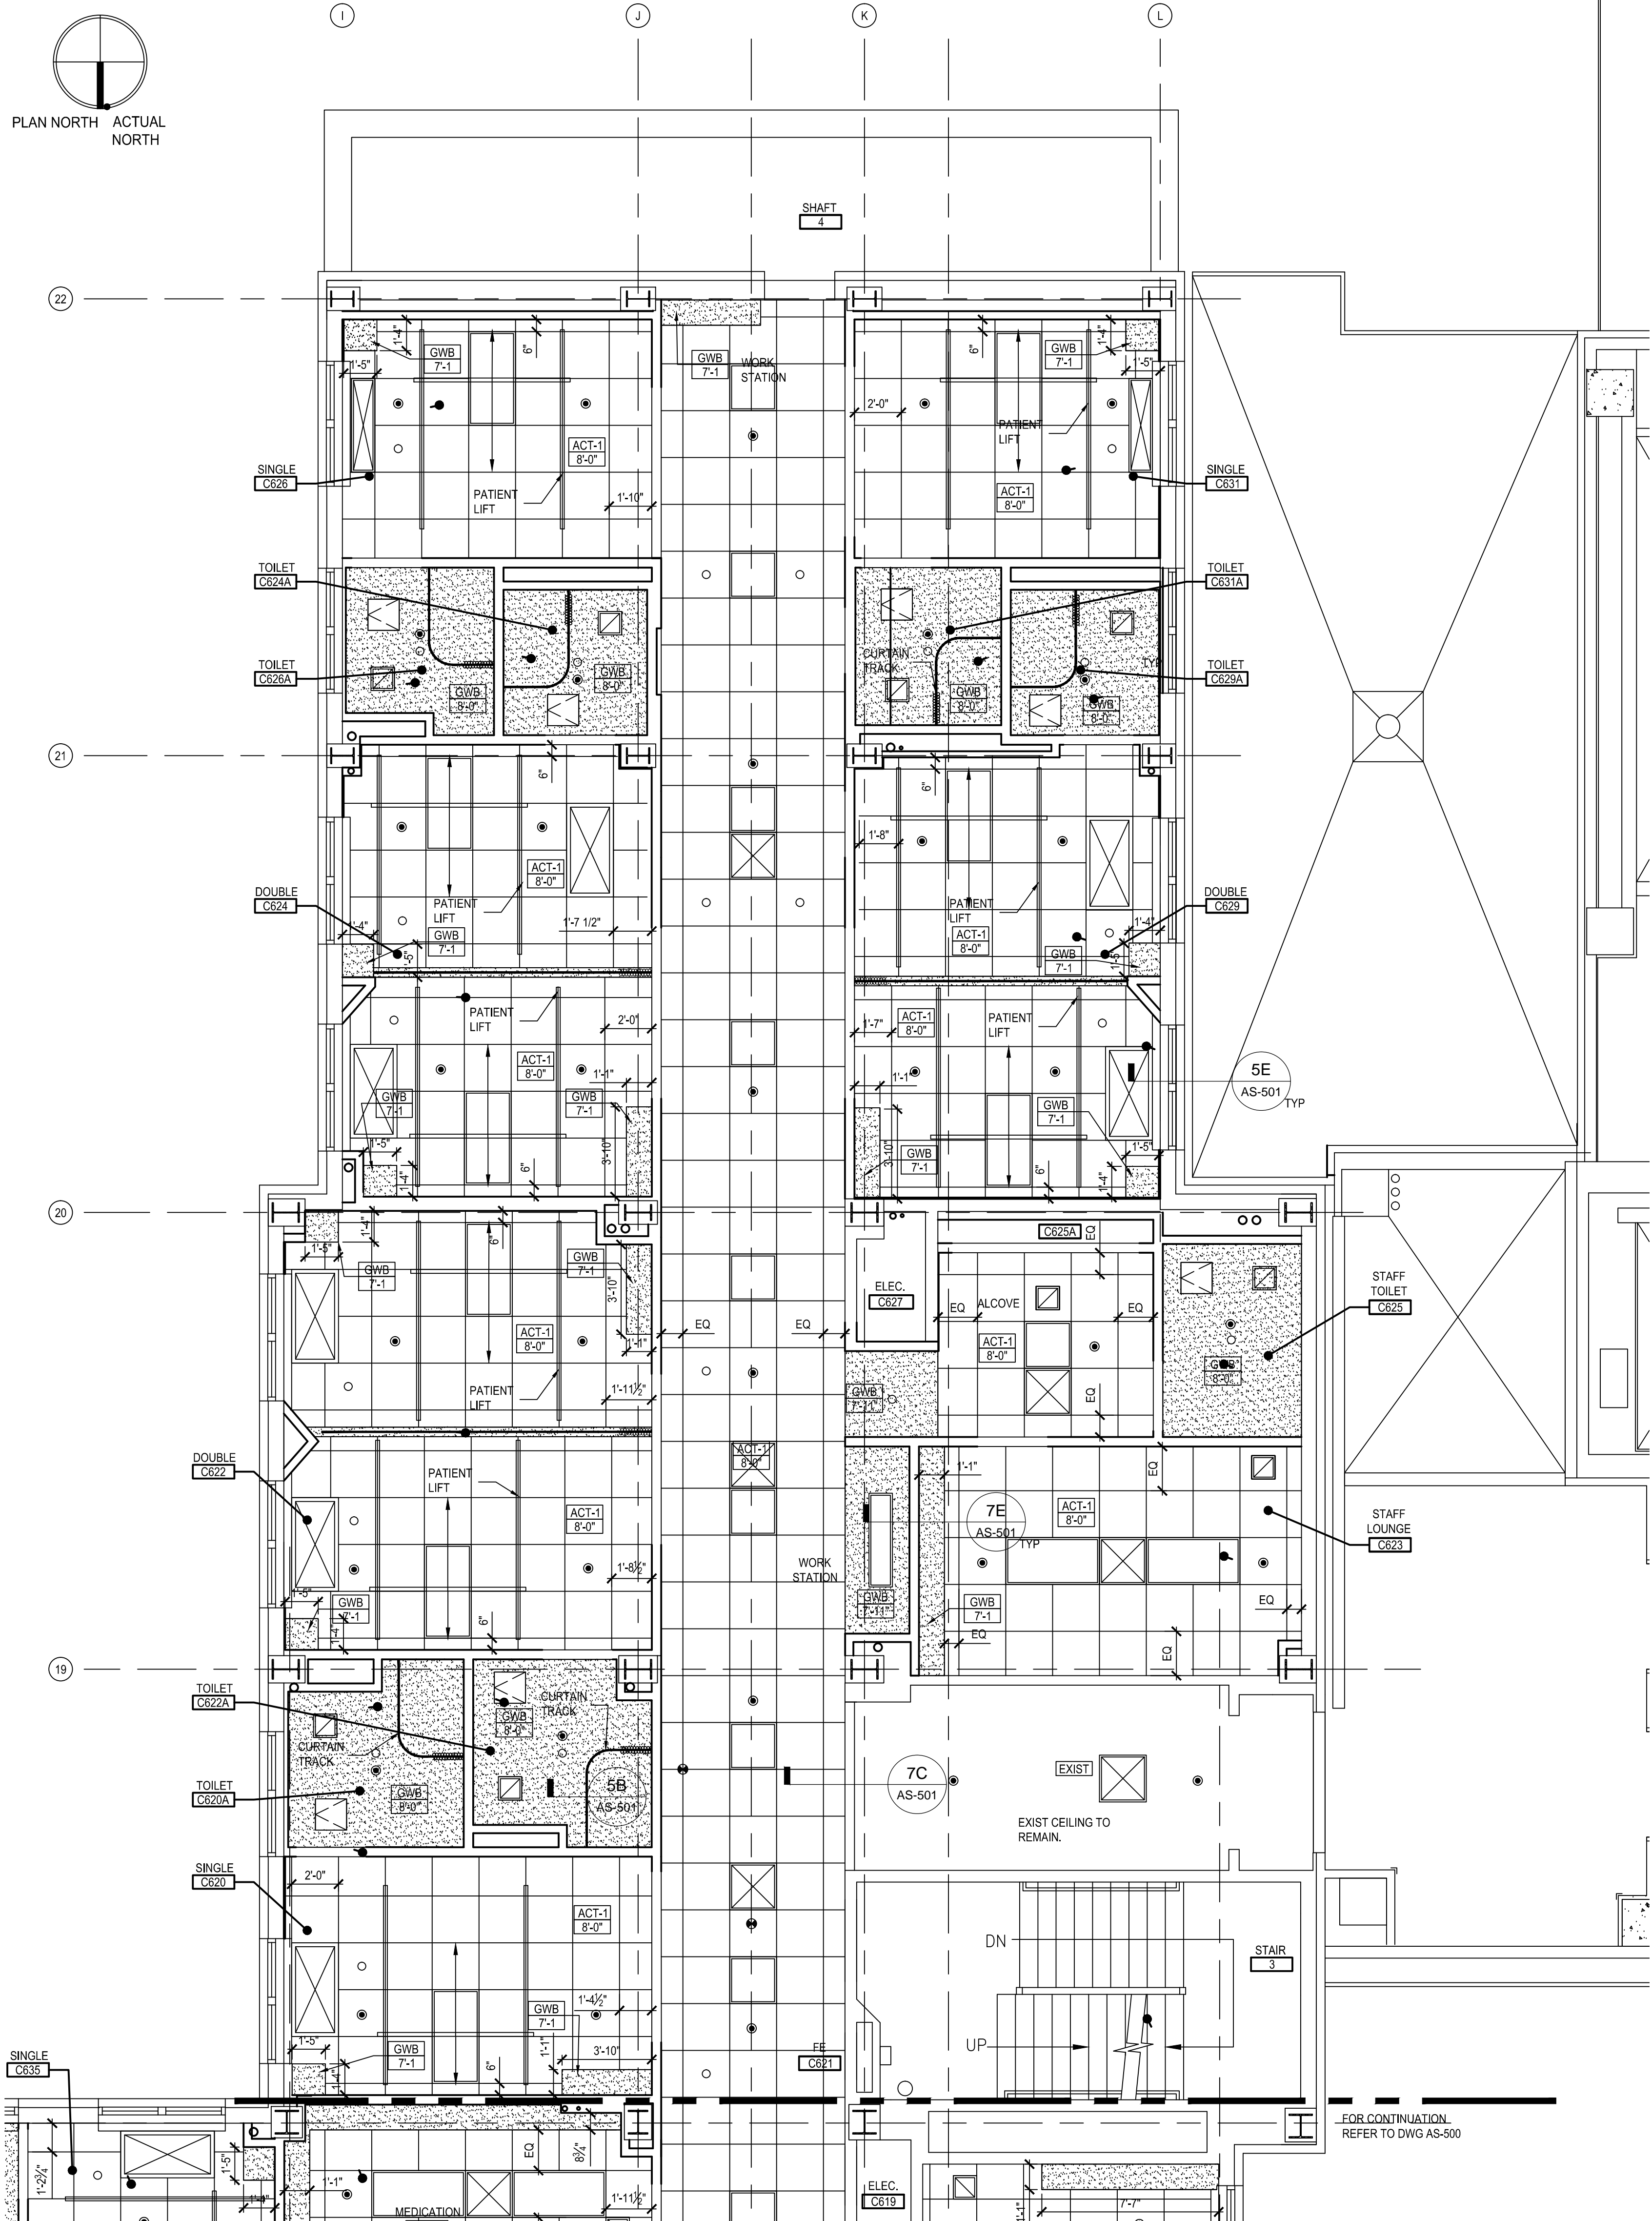


1F PARTIAL 6TH FLOOR PLAN
1/4" = 1'-0"


5B CURTAIN DETAILS
1 1/2" = 1'-0"

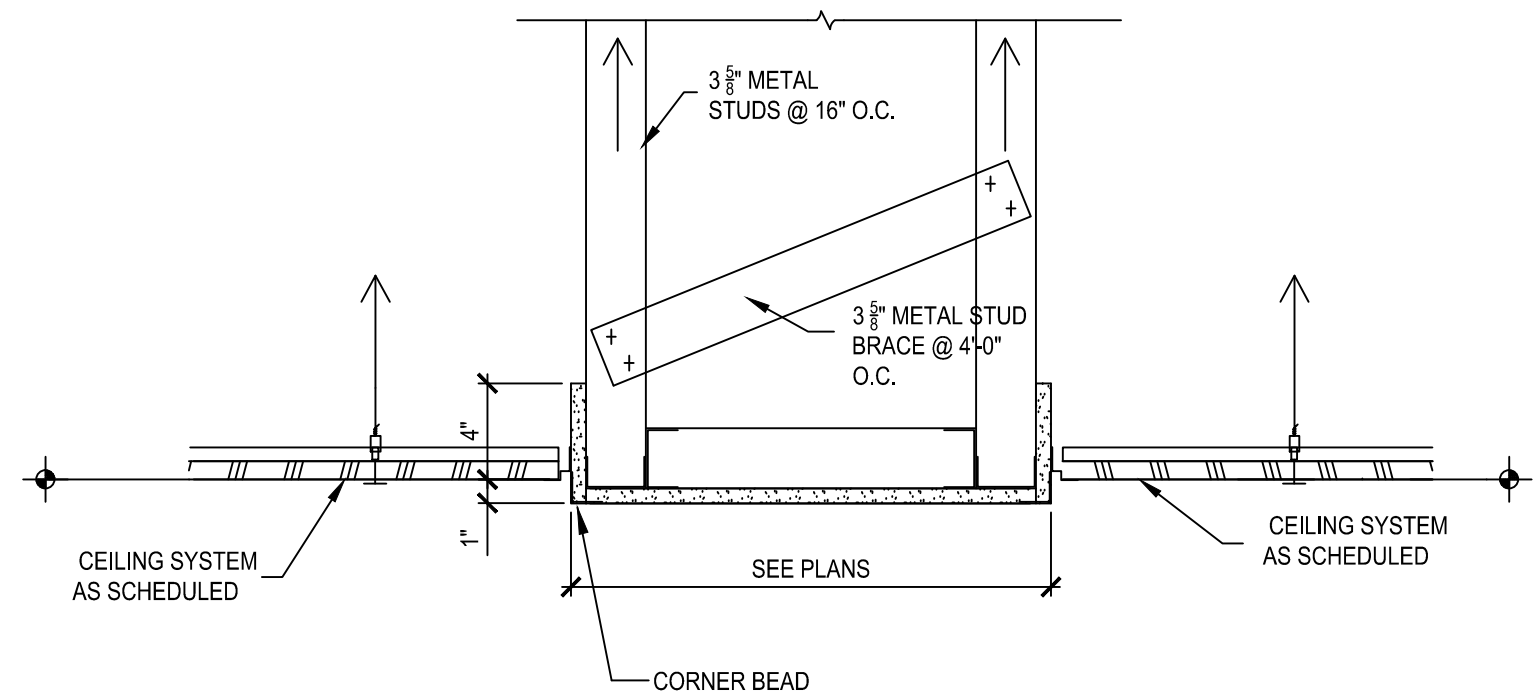


8B CEILING LEGEND
NO SCALE

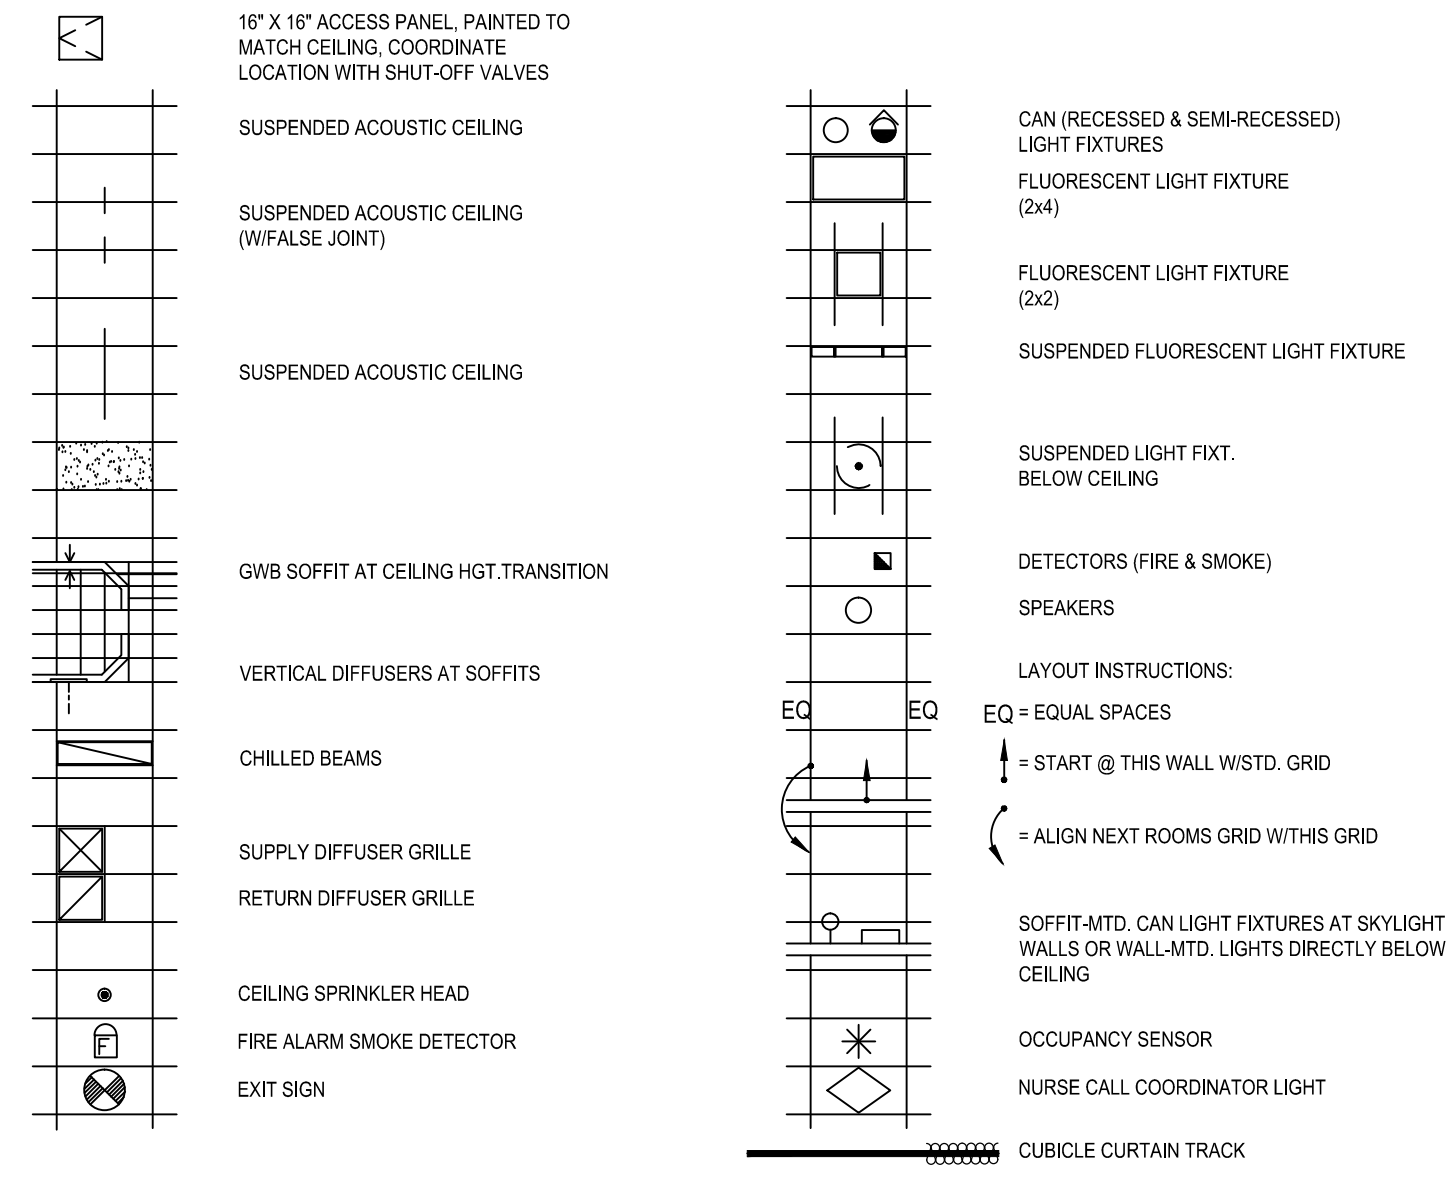

5C BULKHEAD DETAIL AT NURSE'S STATION
1 1/2" = 1'-0"

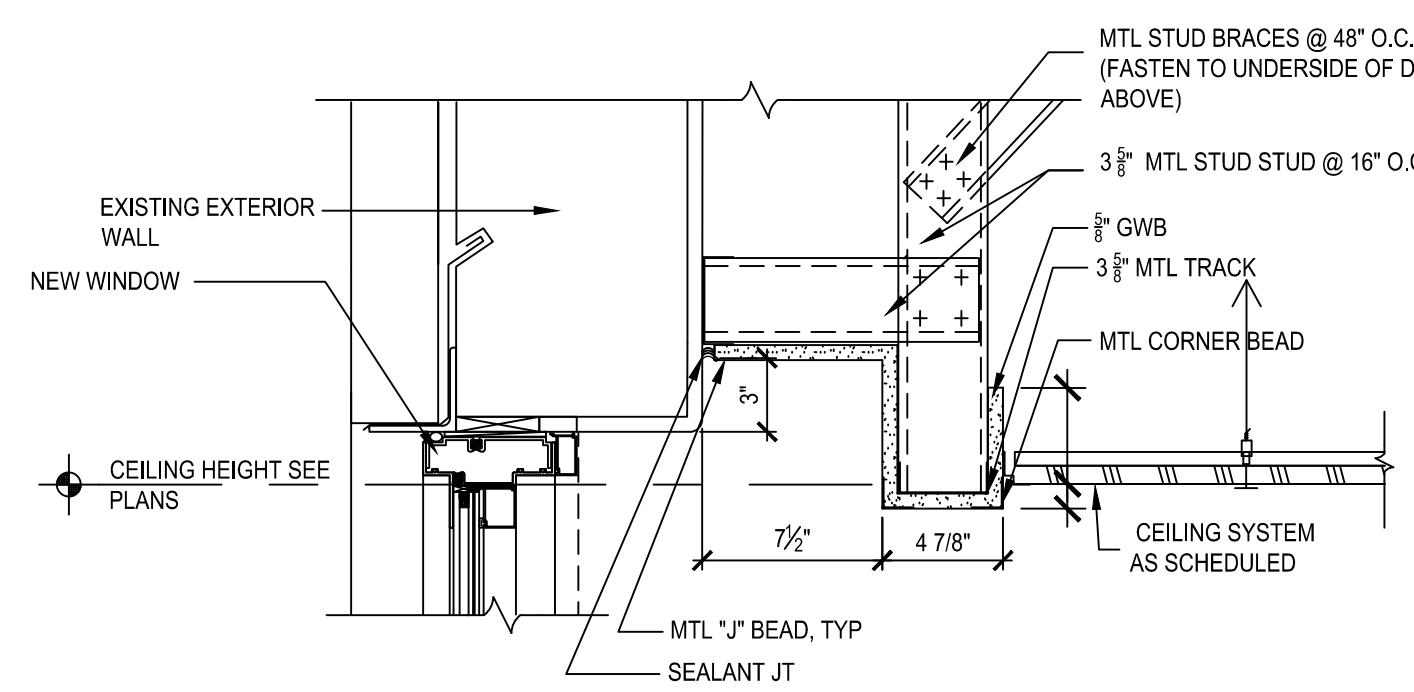


7C BULKHEAD DETAIL
1 1/2" = 1'-0"

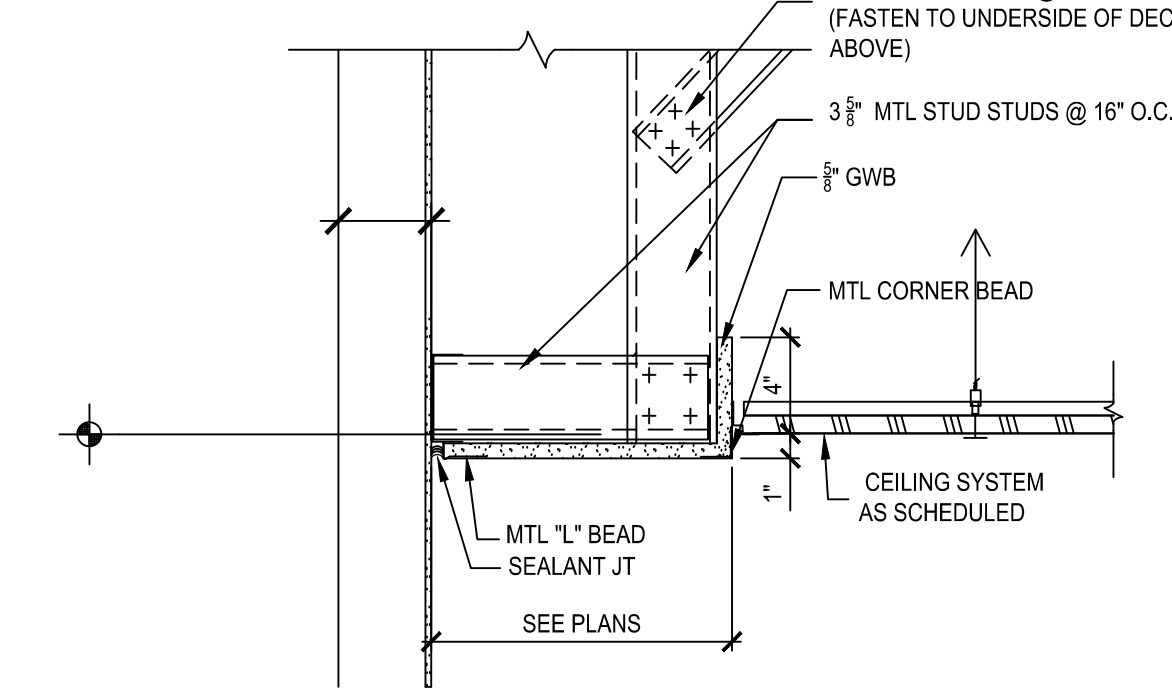


5E BULKHEAD DETAIL AT WINDOWS
1 1/2" = 1'-0"



7E BULKHEAD DETAIL AT WALLS
1 1/2" = 1'-0"

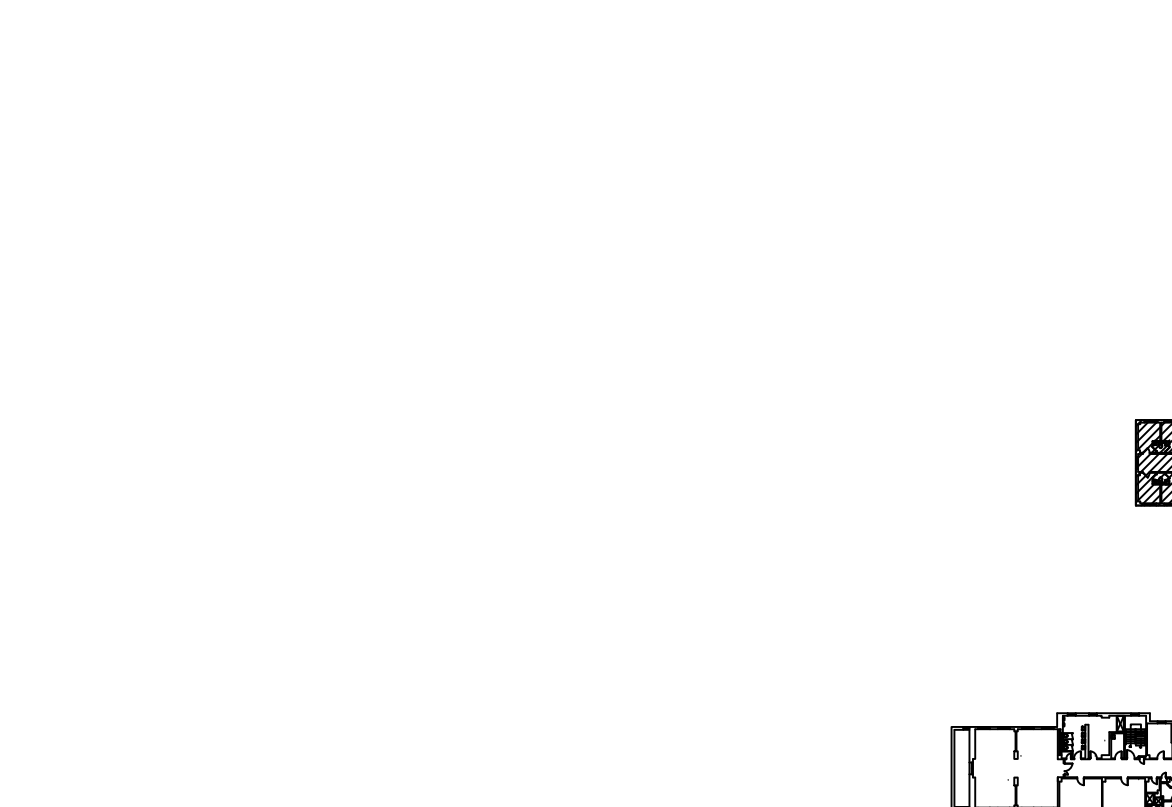

9F KEY PLAN
NO SCALE

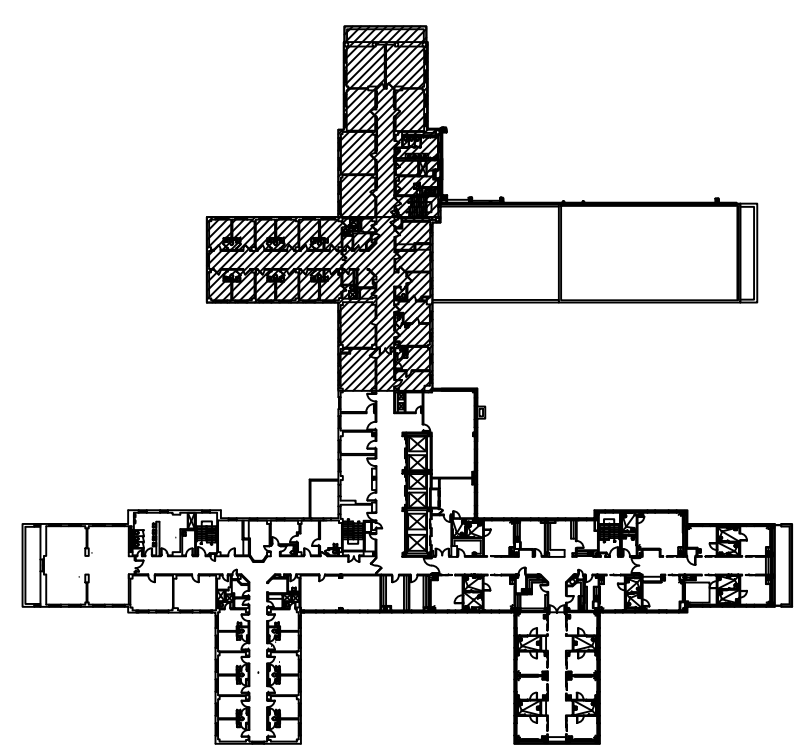

Revisions	Date

Miller-Remick LLC
M.E.P. & Structural Engineering
A Service Disabled Veteran Owned Small Business
1010 KINGS HIGHWAY SOUTH
CHERRY HILL NEW JERSEY 08034
PHONE: (856)429-4000
FAX: (856)429-5002

SDVOB
Service Disabled Veteran Owned Business

QPK DESIGN
ARCHITECTURE
ENGINEERING
SITE & PLANNING
400 2ND AVENUE STREET
SYRACUSE, NEW YORK 13201 0025
TEL: 315.475.7966 FAX: 315.475.7965
OPK Job Number: 214194.00

REGISTERED ARCHITECT
DAVID M. MCNEIL
NO. 01397
STATE OF NEW YORK

Reviewed: Facility Manager
Reviewed: Facility Director
Reviewed:
Reviewed:

Drawing Title
**PARTIAL 6C FLOOR
REFLECTED CEILING
PLAN**
Approved: Project Director

Project Title
RENOVATION FOR 6C
Building Number
NO. 1
Checked
SH
Drawn
AFL
Location
VAMC SYRACUSE, NY

Date
12-04-2015
Project No.
528A7-14-719
DRAWING NO.
AS-501
Dwg. 19 of 74

VA HEALTHCARE NETWORK
UPSTATE NEW YORK
Department of Veterans Affairs

100% FOR CONSTRUCTION
FULLY SPRINKLERED




one eighth inch = one foot


ITEM	FINISH CODE	MANUFACTURER/PATTERN	PRODUCT NO.	COLOR	REMARKS
FLOOR FINISHES					
TILE	CT-1	AMERICAN OLEAN - 2" X 2"	0A8922MSIP	0A89 COCOA	ALL TOILETS & TLT/SHWR ROOM FLOORS
VINYL PLANK	VP-1	ARMSTRONG - NATURAL CREATIONS ARBORART	TP010	WLD CHERRY MEDIUM	ALL PATIENT ROOMS
SOLID VINYL TILE	VIT-1	FRITZTILE 16"X16"	R682015	ARCHER	CORRIDOR FIELD
	VIT-2	FRITZTILE 16"X16"	C521536	AMARETTO	ACCENT
	VIT-3	FRITZTILE 16"X16"	R682011	HEFEWEIZEN	ACCENT
	VIT-4	FRITZTILE 16"X16"	C521504	ANTIQUE	ACCENT
SHEET VINYL	SV-1	MANNINGTON ASSURANCE II SHEET W/ 6" INTEGRAL BASE	16306	TOASTED SASAME	SOIL, CLEAN UTILITY/HSKPPNG CLOSET, MEDICATION AND LINENS
BASE TYPES					
VINYL BASE	VB-1	JOHNSONITE 6" H COVE BASE	129	GRIZZLY	PATIENT ROOMS & CLINICAL SUPPORT AREAS
	VB-2	JOHNSONITE 6" H MILLWORKS REVEAL BASE/ STYLE MW-XX-F6	129	GRIZZLY	CORRIDORS & PATIENT CARE AREAS MILLWORK
	VB-3	JOHNSONITE 6" H STRAIGHT BASE	281	GRIZZLY	NURSE STATION MILLWORK
	INT-1	6" INTEGRAL BASE TO MATCH FLOORING			SOIL UTILITY/HSKPPNG CLOSETS
WALL FINISHES					
CERAMIC TILE	CT-2	ROCA STRATOS ORION 12" X 12"	FM20960041		ALL TOILETS & TLT/SHWR ROOMS
INTERIOR PAINT*	PT-1	PITTSBURGH PAINTS	314-3	SAND FOSSIL	GENERAL WALL PAINT
	PT-2	PITTSBURGH PAINTS	314-4	SPICED VINEGAR	DOOR FRAMES, PAINTED DOORS AND ACCENT WALL
	PT-3	PITTSBURGH PAINTS	118-1	TAILORED LINEN	GWB CEILINGS & BULKHEADS
	EP-3	PITTSBURGH PAINTS (EPOXY PAINT)	118-1	TAILORED LINEN	TOILET ROOM CEILINGS, SOILED, MEDS ROOM & HSKPPNG CLOSETS
WALL COVERING	WC-1	CARNEGE, XOREL	6603 18	DASH	CORRIDOR / CHART
CEILING FINISHES					
ACOUSTICAL CEILING	ACT-1	ARMSTRONG/HEALTHZONE ULTIMA LAY-IN 24"x24" WITH 15/16" GRID (WHITE)		WHITE	GENERAL CEILING TILE
ACOUSTICAL CEILING	ACT-2	ARMSTRONG/CLEAN ROOM ULTIMA LAY-IN 24"x24" WITH 15/16" GRID (WHITE)		WHITE	SOILED, CLEAN MEDS & HSKPPNG CLOSETS
MISCELLANEOUS FINISHES					
CUBICLE CURTAINS	CC-1A	INPRO-SHIELD	TUDOR	SAND DUNE	
SHOWER CURTAINS	SC-1	IMPERIAL FASTENER COMPANY/STYLE: BREAK-A-WAY TRACK AND SAFETY TABS. FABRIC: SHOWER SHIELD		SNOW	ALL PATIENT TOILET/SHOWER ROOMS
CORNER GUARDS	CG-1	C/S ACRYVYN STYLE SSM 2"/FULL HEIGHT		MATCH WP-1 (CHAMOIS)	LOCATION: OUTSIDE CORNERS ALL PATIENT CORRIDORS AND CLINICAL SUPPORT AREAS.
	WG-1	C/S ACRYVYN STYLE FSC-25N X WALL WIDTH		MATCH WP-1 (CHAMOIS)	END OF WALLS
HANDRAILS	HR-1	C/S ACRYVYN	HRBW-100N	FIGURED MAPLE	CORRIDORS
					ALL VERTICAL JTS TO BE BUTT JTS W/ FACTORY COLOR MATCHED SLINT.
RIGID WALL PROTECTION	WP-1	INPRO CORP. RIGID SHEET .040" THICK.	0234	CHAMOIS	PATIENT CORRIDOR BELOW CHAIR RAIL.
	WP-2	INPRO CORP. RIGID SHEET .040" THICK.	0351	RIVER ROCK	ALCOVE AND WORK STATIONS IN CORRIDORS - 48" HIGH
PLASTIC LAMINATE	PL-1	PIONITE	WC421 SUEDE	OILED CHERRY	NURSE STATION ACCENT
	PL-2	FORMICA	7481-58 MATTE	NATURAL BIRCH	TYPICAL CASEWORK CORRIDOR
	PL-3	WILSONART	7909-60	FUSION MAPLE	HEADWALL / PATIENT ROOM CASEWORK
SOLID SURFACING MATERIALS	SSM-1	CORIAN		SONORA	COUNTERS IN PATIENT ROOM AND HEAD WALLS
	SSM-2	CORIAN		BURLED BEACH	NURSE'S STATION, CORRIDOR COUNTERS AND WINDOW SILLS
	SSM-3	CORIAN		BISQUE	INTEGRAL SINK BOWLS, PATIENT ROOMS
TACKABLE SURFACES	TS-1	CARNEGE - SUSTAINABLE XOREL	6427 704	METEOR	NURSE STATION / PATIENT ROOM
FIBERGLASS REINFORCED PANELS	FRP-1	MARLITE - PEBBLED FINISH	P 106 PANELS M360 OUTSIDE CORNER M350 INSIDE CORNER M365 DIVISION M370 EDGE	PANELS - BEIGE TRIMS - BEIGE	HAC
ACRYLIC RESIN	AR-1	LUMICOR: ORGANIC BAMBOO RINGS NATURAL	AB-805-201-AH		HEADWALLS, NURSES STATION: PROVIDE OPAQUE WHITE GHOST LAYER ON BACK OF MATERIAL AT HEAD WALLS.

*ALL PAINT TO BE PITTSBURGH PAINT MATCH COLORS INDICATED IN LEGEND.

1F FINISH MATERIAL SCHEDULE

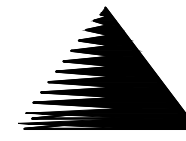[illegible]


Miller-Remick LLC
M.E.P. & Structural Engineering
A Service Disabled Veteran Owned
Small Business
1010 KINGS HIGHWAY SOUTH
CHERRY HILL, NEW JERSEY 08034
PHONE: (856)429-4000
FAX: (856)429-5002

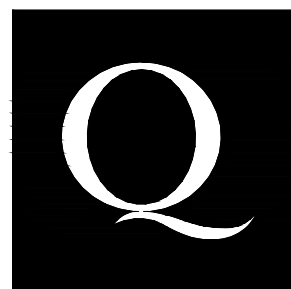

**QPK
DESIGN**
ARCHITECTURE
ENGINEERING
SITE & PLANNING

450 SO. SAUNA STREET P.O. BOX 22
SYRACUSE, NEW YORK 13201-0022
TEL 315.472.7804 FAX 315.472.7800

QPK Job Number: 214194.00

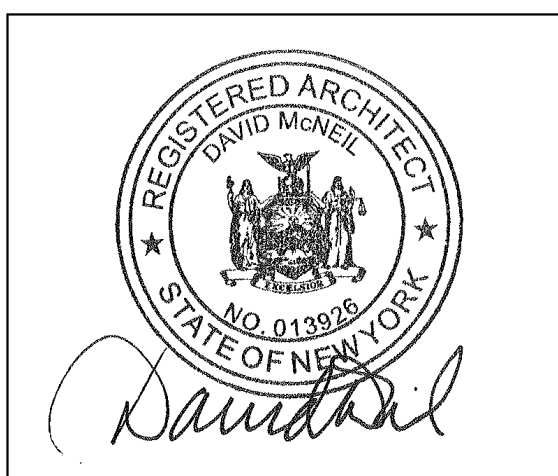

Reviewed: Facility Manager
Reviewed: Facility Director
Reviewed:
Reviewed:

Drawing Title
ROOM FINISH SCHEDULE, LEGEND AND DETAILS
Approved: Project Director

Project Title		
RENOVATION FOR 6C		
Building Number	Checked	Drawn
NO. 1	SH	AFL
Location		
VAMC SYRACUSE, NY		

Date
12-04-2015


Project No.
528A7-14-719

DRAWING NO.
AS-601

Dwg. 21 Of 74



Department of
Veterans Affairs

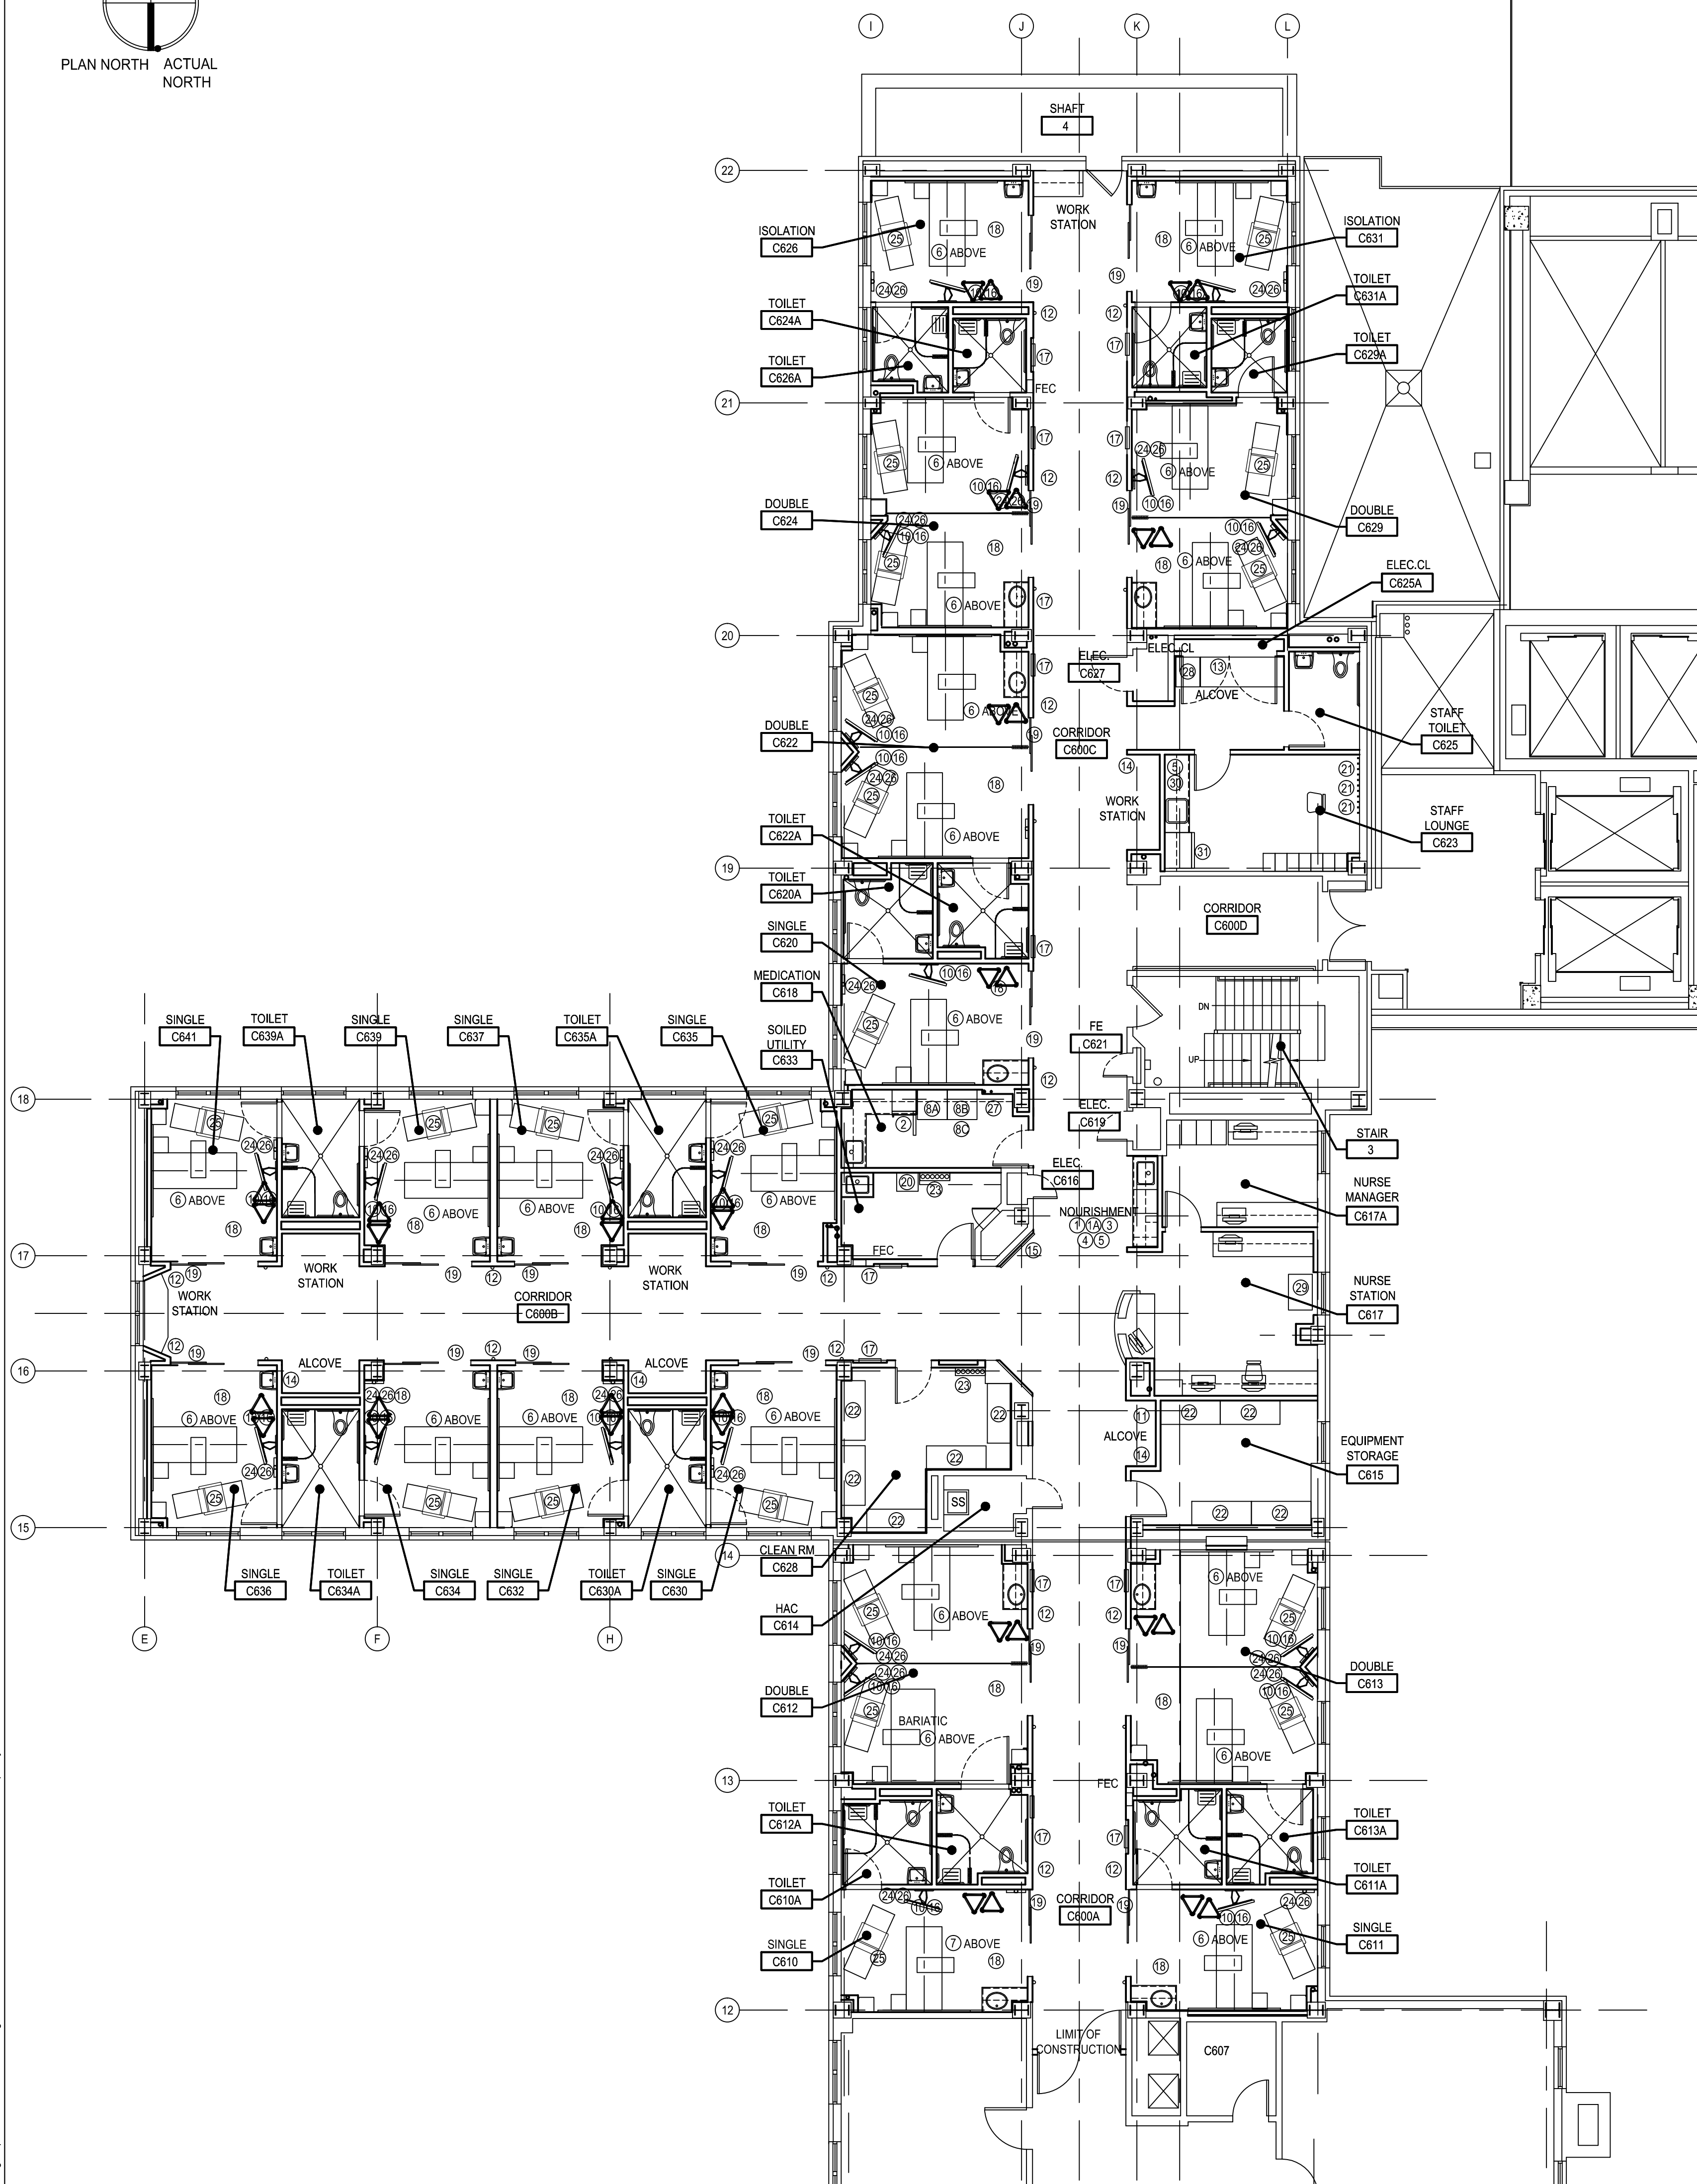

1E 6C FLOOR PLAN


NOTE: SEE INTERIOR ELEVATIONS FOR WALL MOUNTED EQUIPMENT LOCATIONS.

PLAN I.D. NO.	EQUIPMENT DESCRIPTION	MANUFACTURER	MODEL NO.	DEPARTMENT (ROOM NAME)	SIZE			POWER	DATA	UTILITIES			LOGISTICS			Comments
					H	W	D			WATER	DRAIN	AIR	VV	VC	GC	
1	REFRIGERATOR	FOLLETT	REF4-ADA	NOURISHMENT	31.25"	23.75"	21.75"	115 (5-15) 1 ph								
1A	FREEZER	FOLLETT	FZR4-ADA	NOURISHMENT	31.25"	23.75"	21.75"	115 (5-15) 1 ph								
2	REFRIGERATOR (Pharmacy)	FOLLETT	REF4-ADA	MEDICATION	31.25"	23.75"	21.75"	115 (5-15) 1 ph								
3	ICE MAKER	FOLLETT	50C1400W	NOURISHMENT	36"	21"	24.5"	115 (5-20) 1 ph		3/8" COND IN & OUT 3/8" SUPPLY	3/4"					RELOCATE EXISTING
4	WATER FILTER (for ice maker)	FOLLETT	130229	NOURISHMENT	18.47"	14.25"	6"(est)	--		3/4" INLET-3/8" OUTLET						LOCATE IN SINK BASE
5	MICRO WAVE			NOURISHMENT / STAFF LOUNGE	-	-	-	115						VV		
6	PATIENT LIFT (600 lb.)	ARJO		PATIENT ROOMS	--	--	--	115								GC
7	PATIENT LIFT (1000 lb.)	ARJO		BIARIATRIC ROOM	--	--	--	115								GC
8A	Med Dist Cabinet	CARDINAL HEALTH	44-0060	MEDICATION	-	-	-	115	YES					VV		
8B	PYXIS	"Care Fusion Pyxis"	Main	MEDICATION	55"	22.8"	27"	115	YES					VV		
8C	PYXIS	"Care Fusion Pyxis"	Auxiliary	MEDICATION	79.5"	31"	28"	115	YES					VV		
10	TELEVISION BRACKET	PEERLESS-AV	SA71PU	PATIENT ROOMS	-	-	-	-								GC
11	WIPE WARMER	SAGE		ALCOVE	-	-	-	115						VV		PROVIDE BLOCKING IN WALL; VERIFY LOCATION W/VAMC
12	ALCOHOL DISP (AD)			CORRIDORS	-	-	-	-						VV		MOUNTED ON CART
13	STRETCHER			EQUIPMENT STORAGE	-	36"	83"	-						VV		PROVIDE BLKG IN WALL
14	CRASH CART			ALCOVE	-	30"	-	115						VV		
15	PATIENT BOARD			CORRIDOR HUB	-	-	-	115	YES					VV		PROVIDE BLKG IN WALL; VERIFY LOCATION W/VAMC
16	TELEVISIONS	LG	42LG640H	PATIENT ROOMS	-	-	-	115	YES	--		--	--			GC
17	PERSONAL PROTECTION EQUIPMENT (PPE)	BOWMAN	RE202-0012	CORRIDORS (RECESSED)	27.65"	24.36"	4.77"	--	--	--	--	--	--	--	--	GC
18	DIRTY LINEN CARTS			PATIENT ROOMS	--	--	--	--	--	--	--	--	--	--	--	GC
19	CHART HOLDER	VA DESIGN GUIDE	IN22.02	AT PATIENT ROOM DOORS	11.75"	15"	2.5"	--	--	--	--	--	--	--	--	GC
20	BEDPAN WASHER	ARJO	TORNADO	SOILED STORAGE	55.12"	17.72"	20.87"	230		1/2" HOT IN, 1/2" COLD IN	3 1/2"					GC
21	COAT / HAT RACK	GLARJO	AL53A	STAFF LOUNGE	5.5"	12"	3.5"	--	--	--	--	--	--	--	--	GC
22	STORAGE CARTS	METRO SHELVING	259-MXPBX	CLEAN HOLDING	79"	60"	24"	--	--	--	--	--	--	--	--	GC
23	O2 STORAGE RACK	-	-	CLEAN HOLDING / SOILED UTILITY	-	-	-	--	--	--	--	--	--	--	--	GC
24	FOLDING CHAIR	-	-	PATIENT ROOMS	-	-	-	--	--	--	--	--	--	--	--	
25	RECLINING CHAIR	-	-	PATIENT ROOMS	-	-	-	--	--	--	--	--	--	--	--	
26	FOLDING CHAIR HOLDER	WEILAND	SMART RAIL	PATIENT ROOMS	5.5"	23.5"	3"	--	--	--	--	--	--	--	--	GC
27	MED HUB	HI-PARADIGM	-	MEDICATION	53"	19.12"	24"	115	YES	--	--	--	--	--	--	GC
28	DIRTY TRAY CART	-	-	ALCOVE	36"	30"	24"	--	--	--	--	--	--	--	--	
29	COPIER	-	-	NURSES STATION	36"	36"	24"	115	YES	--	--	--	--	--	--	
30	COFFEE MACHINE	-	-	STAFF LOUNGE	-	-	-	115	--	WATER SUPPLY	--	--	--	--	--	GC
31	REFRIGERATOR	-	-	STAFF LOUNGE	6'-8"	36"	30"	115	--	--	--	--	--	--	--	GC

VV = VA SUPPLIED AND INSTALLED
VC = VA SUPPLIED , GC INSTALLED
GC = GC SUPPLIED AND INSTALLED


5C EQUIPMENT LIST

NO SCALE

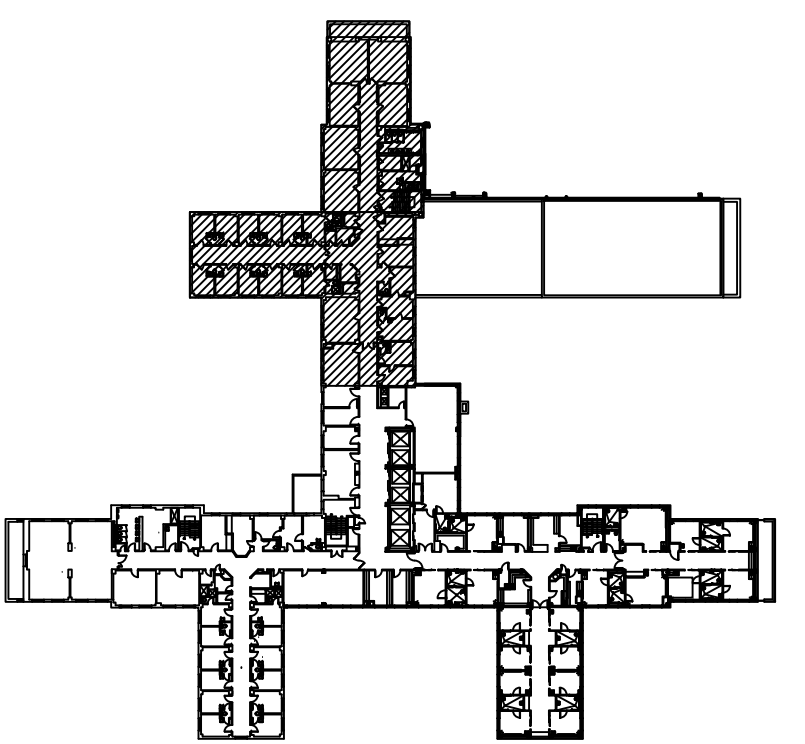


9E KEY PLAN

NO SCALE

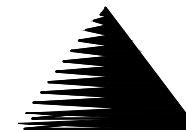[illegible]

Miller-Remick LLC
M.E.P. & Structural Engineering
A Service Disabled Veteran Owned
Small Business
1010 KINGS HIGHWAY SOUTH
CHERRY HILL, NEW JERSEY 08034
PHONE: (856)429-4000
FAX: (856)429-5002

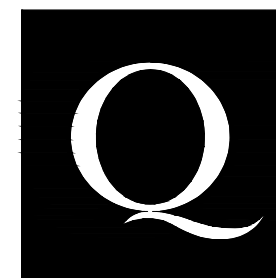

**QPK
DESIGN**
ARCHITECTURE
ENGINEERING
SITE & PLANNING

450 SO. SAUNA STREET P.O. BOX 22
SYRACUSE, NEW YORK 13201-0022
TEL 315.472.7804 FAX 315.472.7800

QPK Job Number: 214194.00



Reviewed: Facility Manager
Reviewed: Facility Director
Reviewed:
Reviewed:

Drawing Title
6C FF&E PLAN
Approved: Project Director

Project Title		
RENOVATION FOR 6C		
Building Number	Checked	Drawn
NO. 1	SH	AFL
Location		
VAMC SYRACUSE, NY		

Date
12-04-2015

Project No.
528A7-14-719


DRAWING NO.
AS-700

Dwg. 22 Of 74




Department of
Veterans Affairs

**100% FOR CONSTRUCTION
FULLY SPRINKLERED**

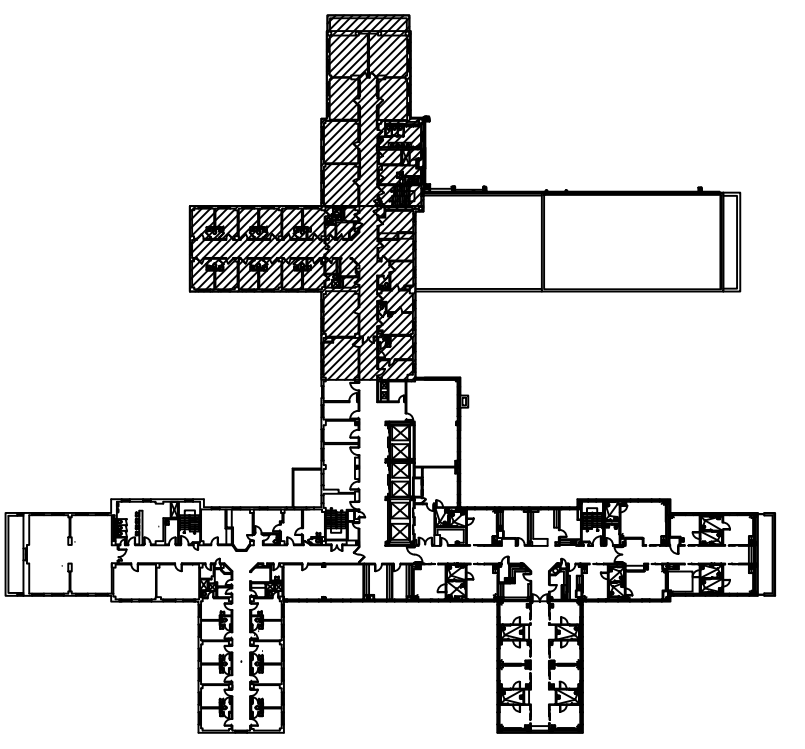

8F KEY PLAN
NO SCALE

Department of
Veterans Affairs

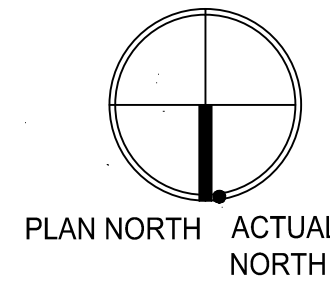

one and one half inches = one foot

one and one half inches = one foot

one and one half inches = one foot


one and one half inches = one foot

one and one half inches = one foot

one and one half inches = one foot

one and one half inches = one foot


one and one half inches = one foot

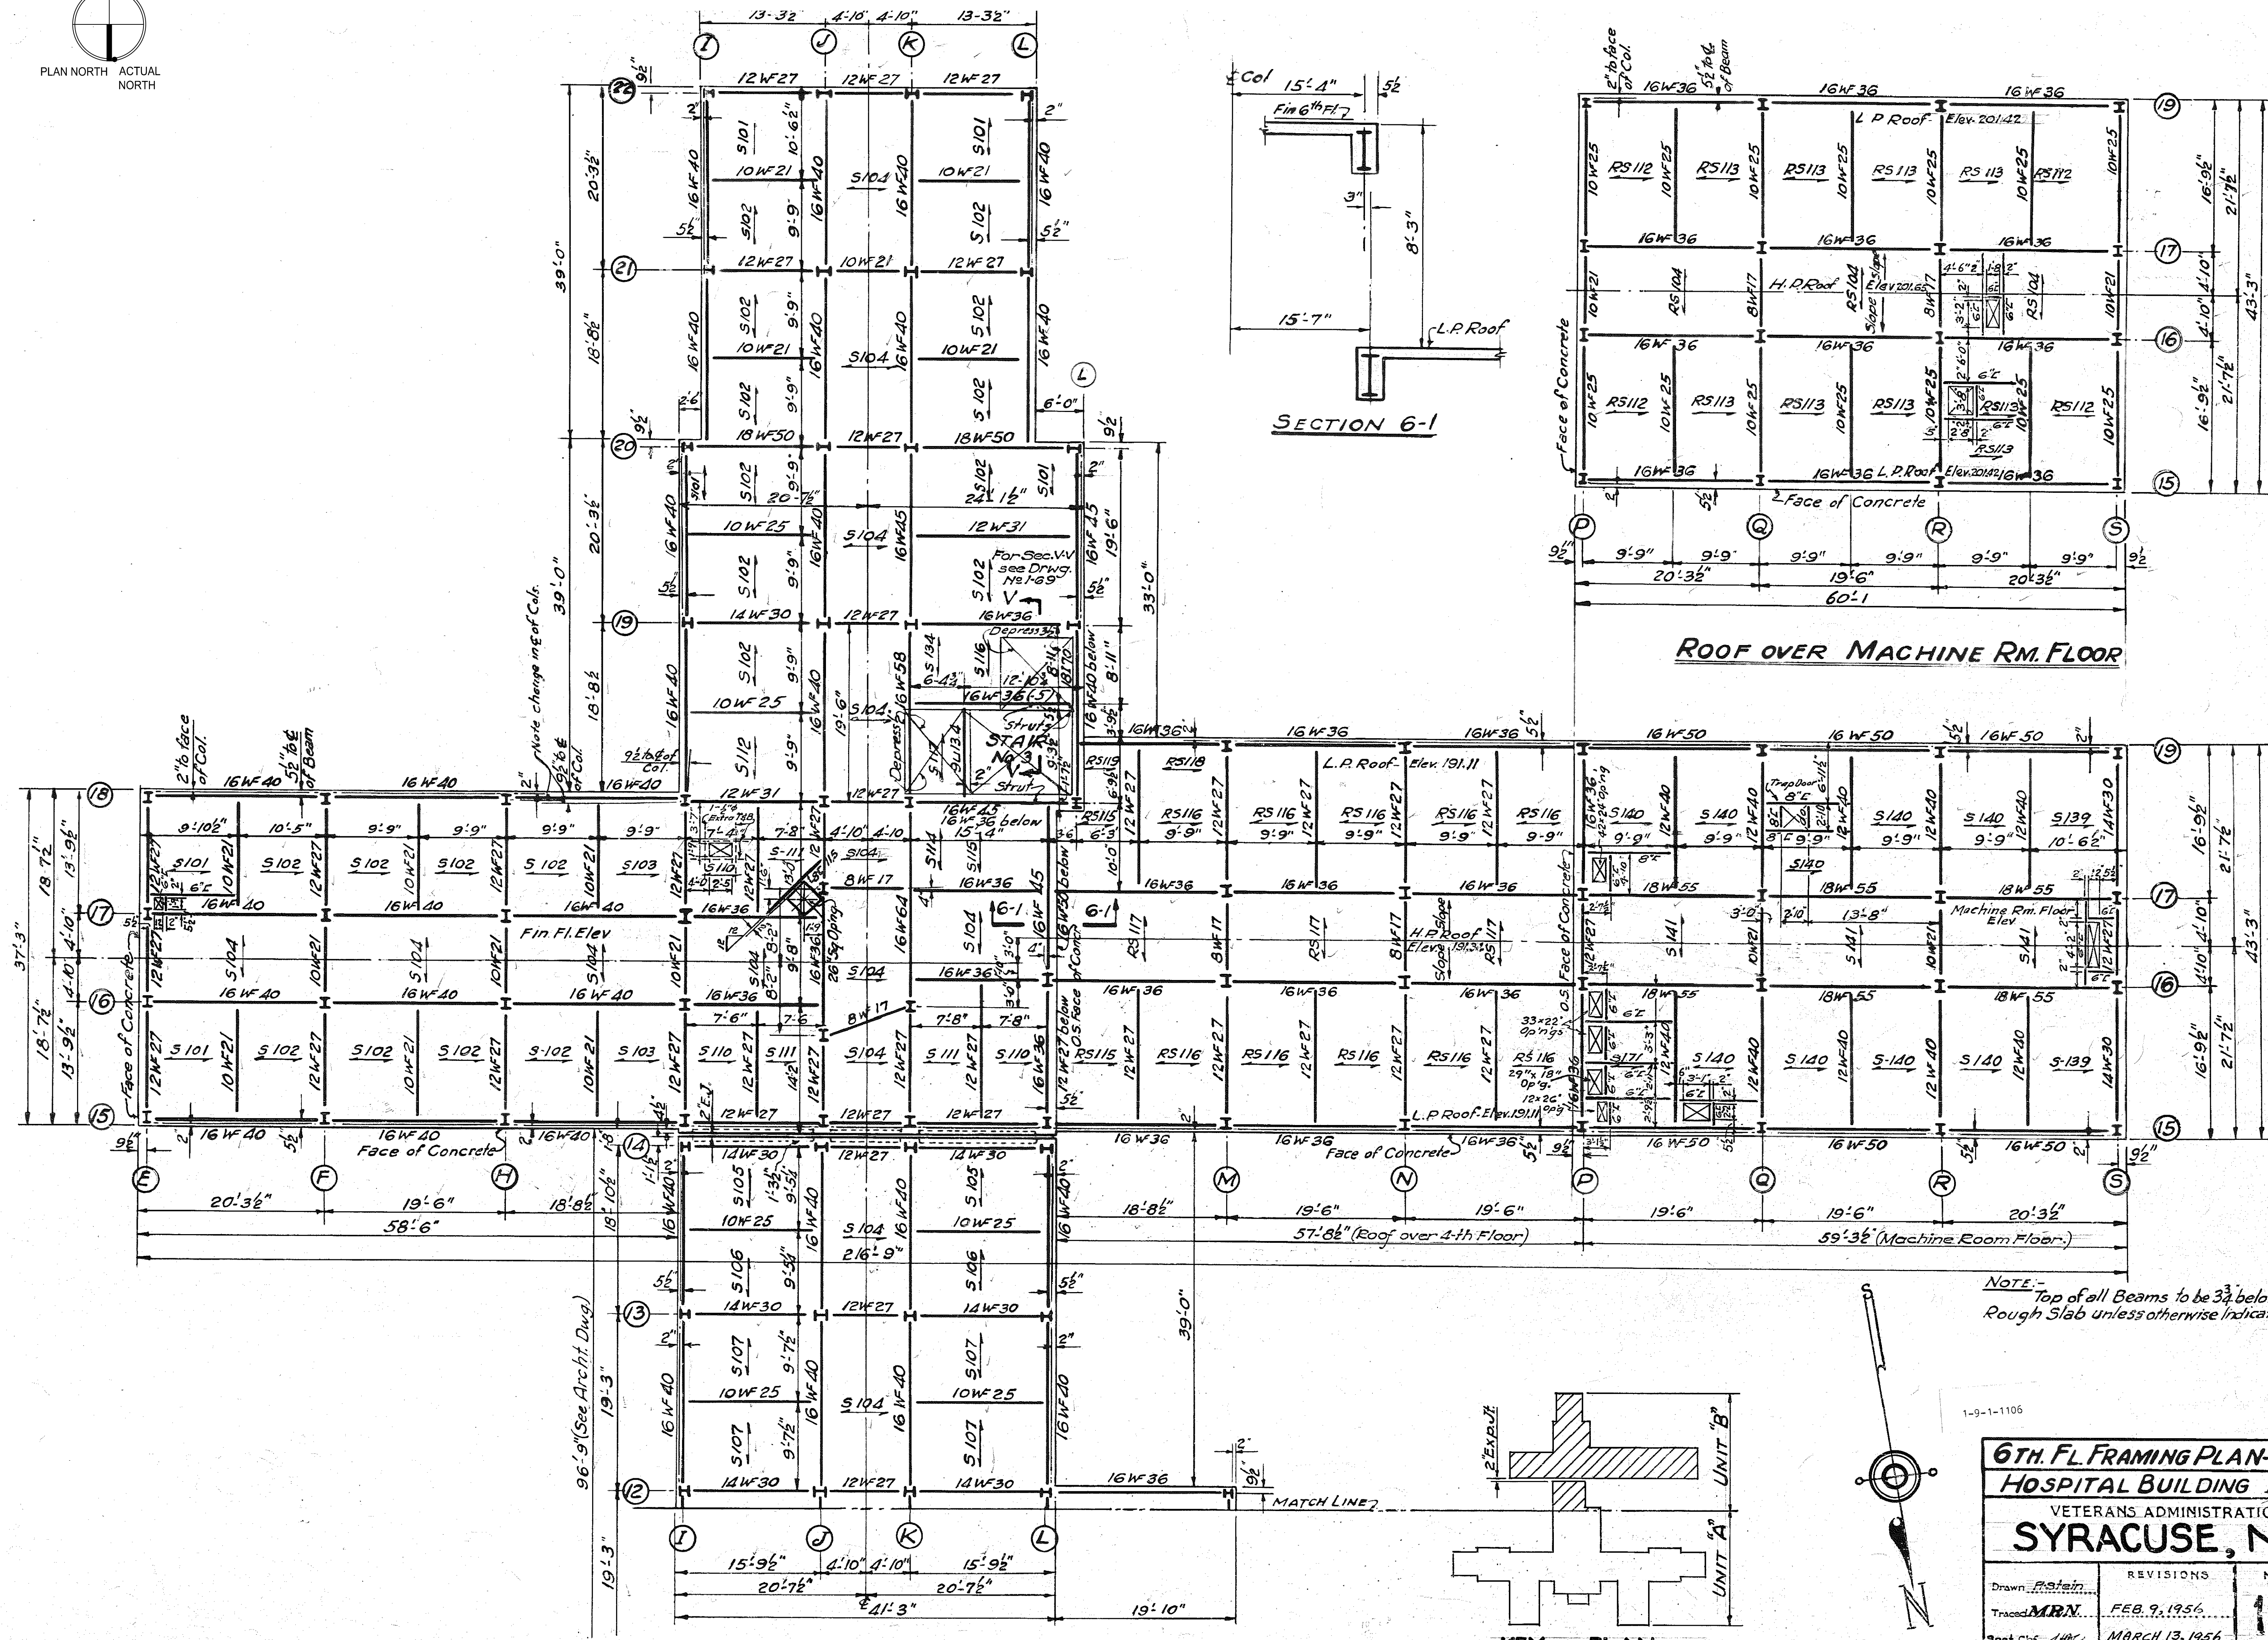

SECTION 6-1

ROOF OVER MACHINE RM. FLOOR


NOTE: Top of all Beams to be 3 3/4" below Normal Rough Slab unless otherwise indicated. Thus (6)

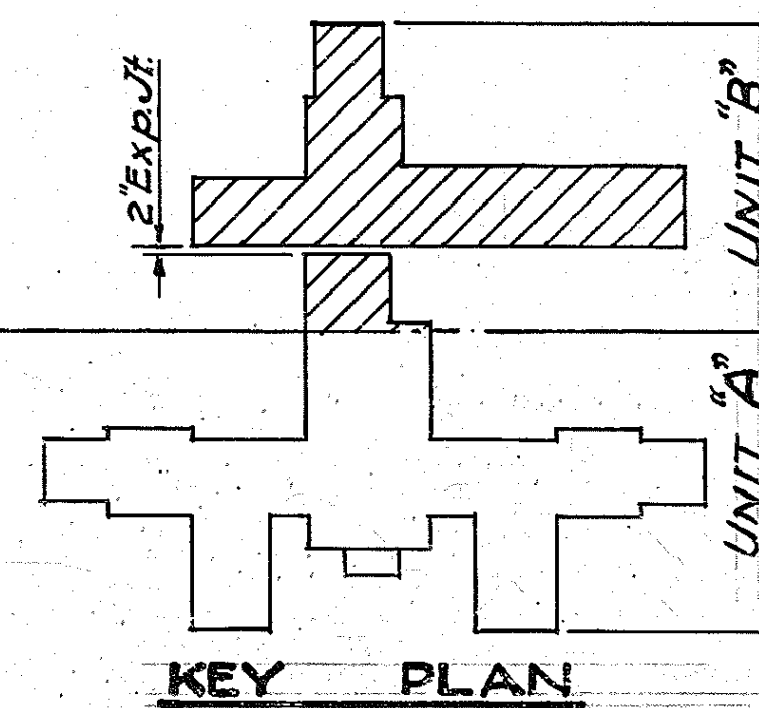

AS BUILT

1-9-1-1105

6TH FL FRAMING PLAN-UNIT B		
HOSPITAL BUILDING NO. 1.		
VETERANS ADMINISTRATION		
SYRACUSE, N.Y.		
Drawn: <i>Patrin</i>	REVISIONS	NUMBER
Traced: <i>MRN</i>	FEB 9, 1956	1-71
Sech. Chf.: <i>HRB</i>	MARCH 13, 1956	
Date: <i>Sept. 15, 1947</i>		SHEET 71 OF 100
Division Chief: <i>John W. Kern</i>		Proj. No. 2863

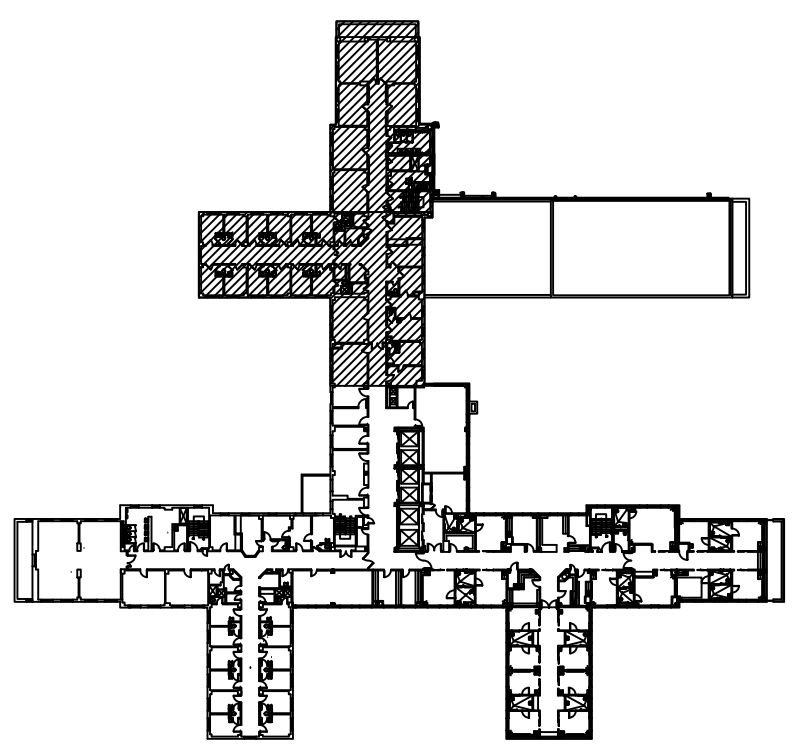

1F PARTIAL 6TH FLOOR FRAMING PLAN - FOR REFERENCE ONLY

9F KEY PLAN

Revisions	Date

Miller-Remick LLC
M.E.P. & Structural Engineering
A Service Disabled Veteran Owned
Small Business
1010 KINGS HIGHWAY SOUTH
CHERRY HILL NEW JERSEY 08034
PHONE: (856)429-4000
FAX: (856)429-5002



QPK DESIGN
ARCHITECTURE
ENGINEERING
SITE & PLANNING
400 2ND AVENUE
SYRACUSE, NEW YORK 13202
TEL: 315.452.7000 FAX: 315.452.7000
OPK Job Number: 214194.00




Reviewed: Facility Manager
Reviewed: Facility Director
Reviewed:
Reviewed:

Drawing Title
6C FLOOR FRAMING PLAN - FOR REFERENCE ONLY
Approved: Project Director

Project Title
RENOVATION FOR 6C
Building Number
NO. 1
Location
VAMC SYRACUSE, NY

Date
12-04-2015
Project No.
528A7-14-719
Drawing No.
AS-801
Dwg. 24 of 74

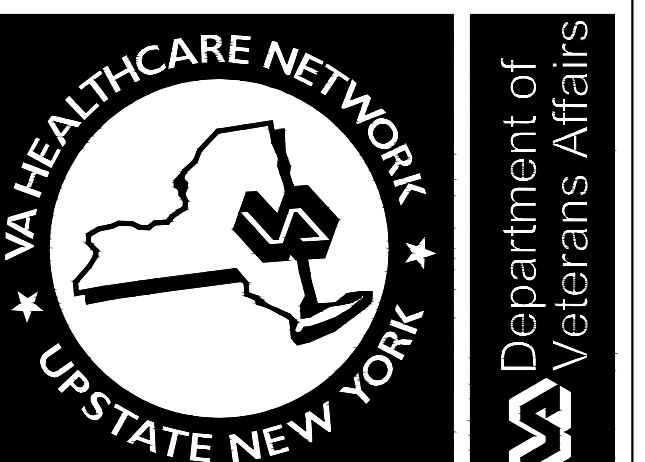

100% FOR CONSTRUCTION
FULLY SPRINKLERED